


ROMA

VIA LAURENTINA


ARDEA

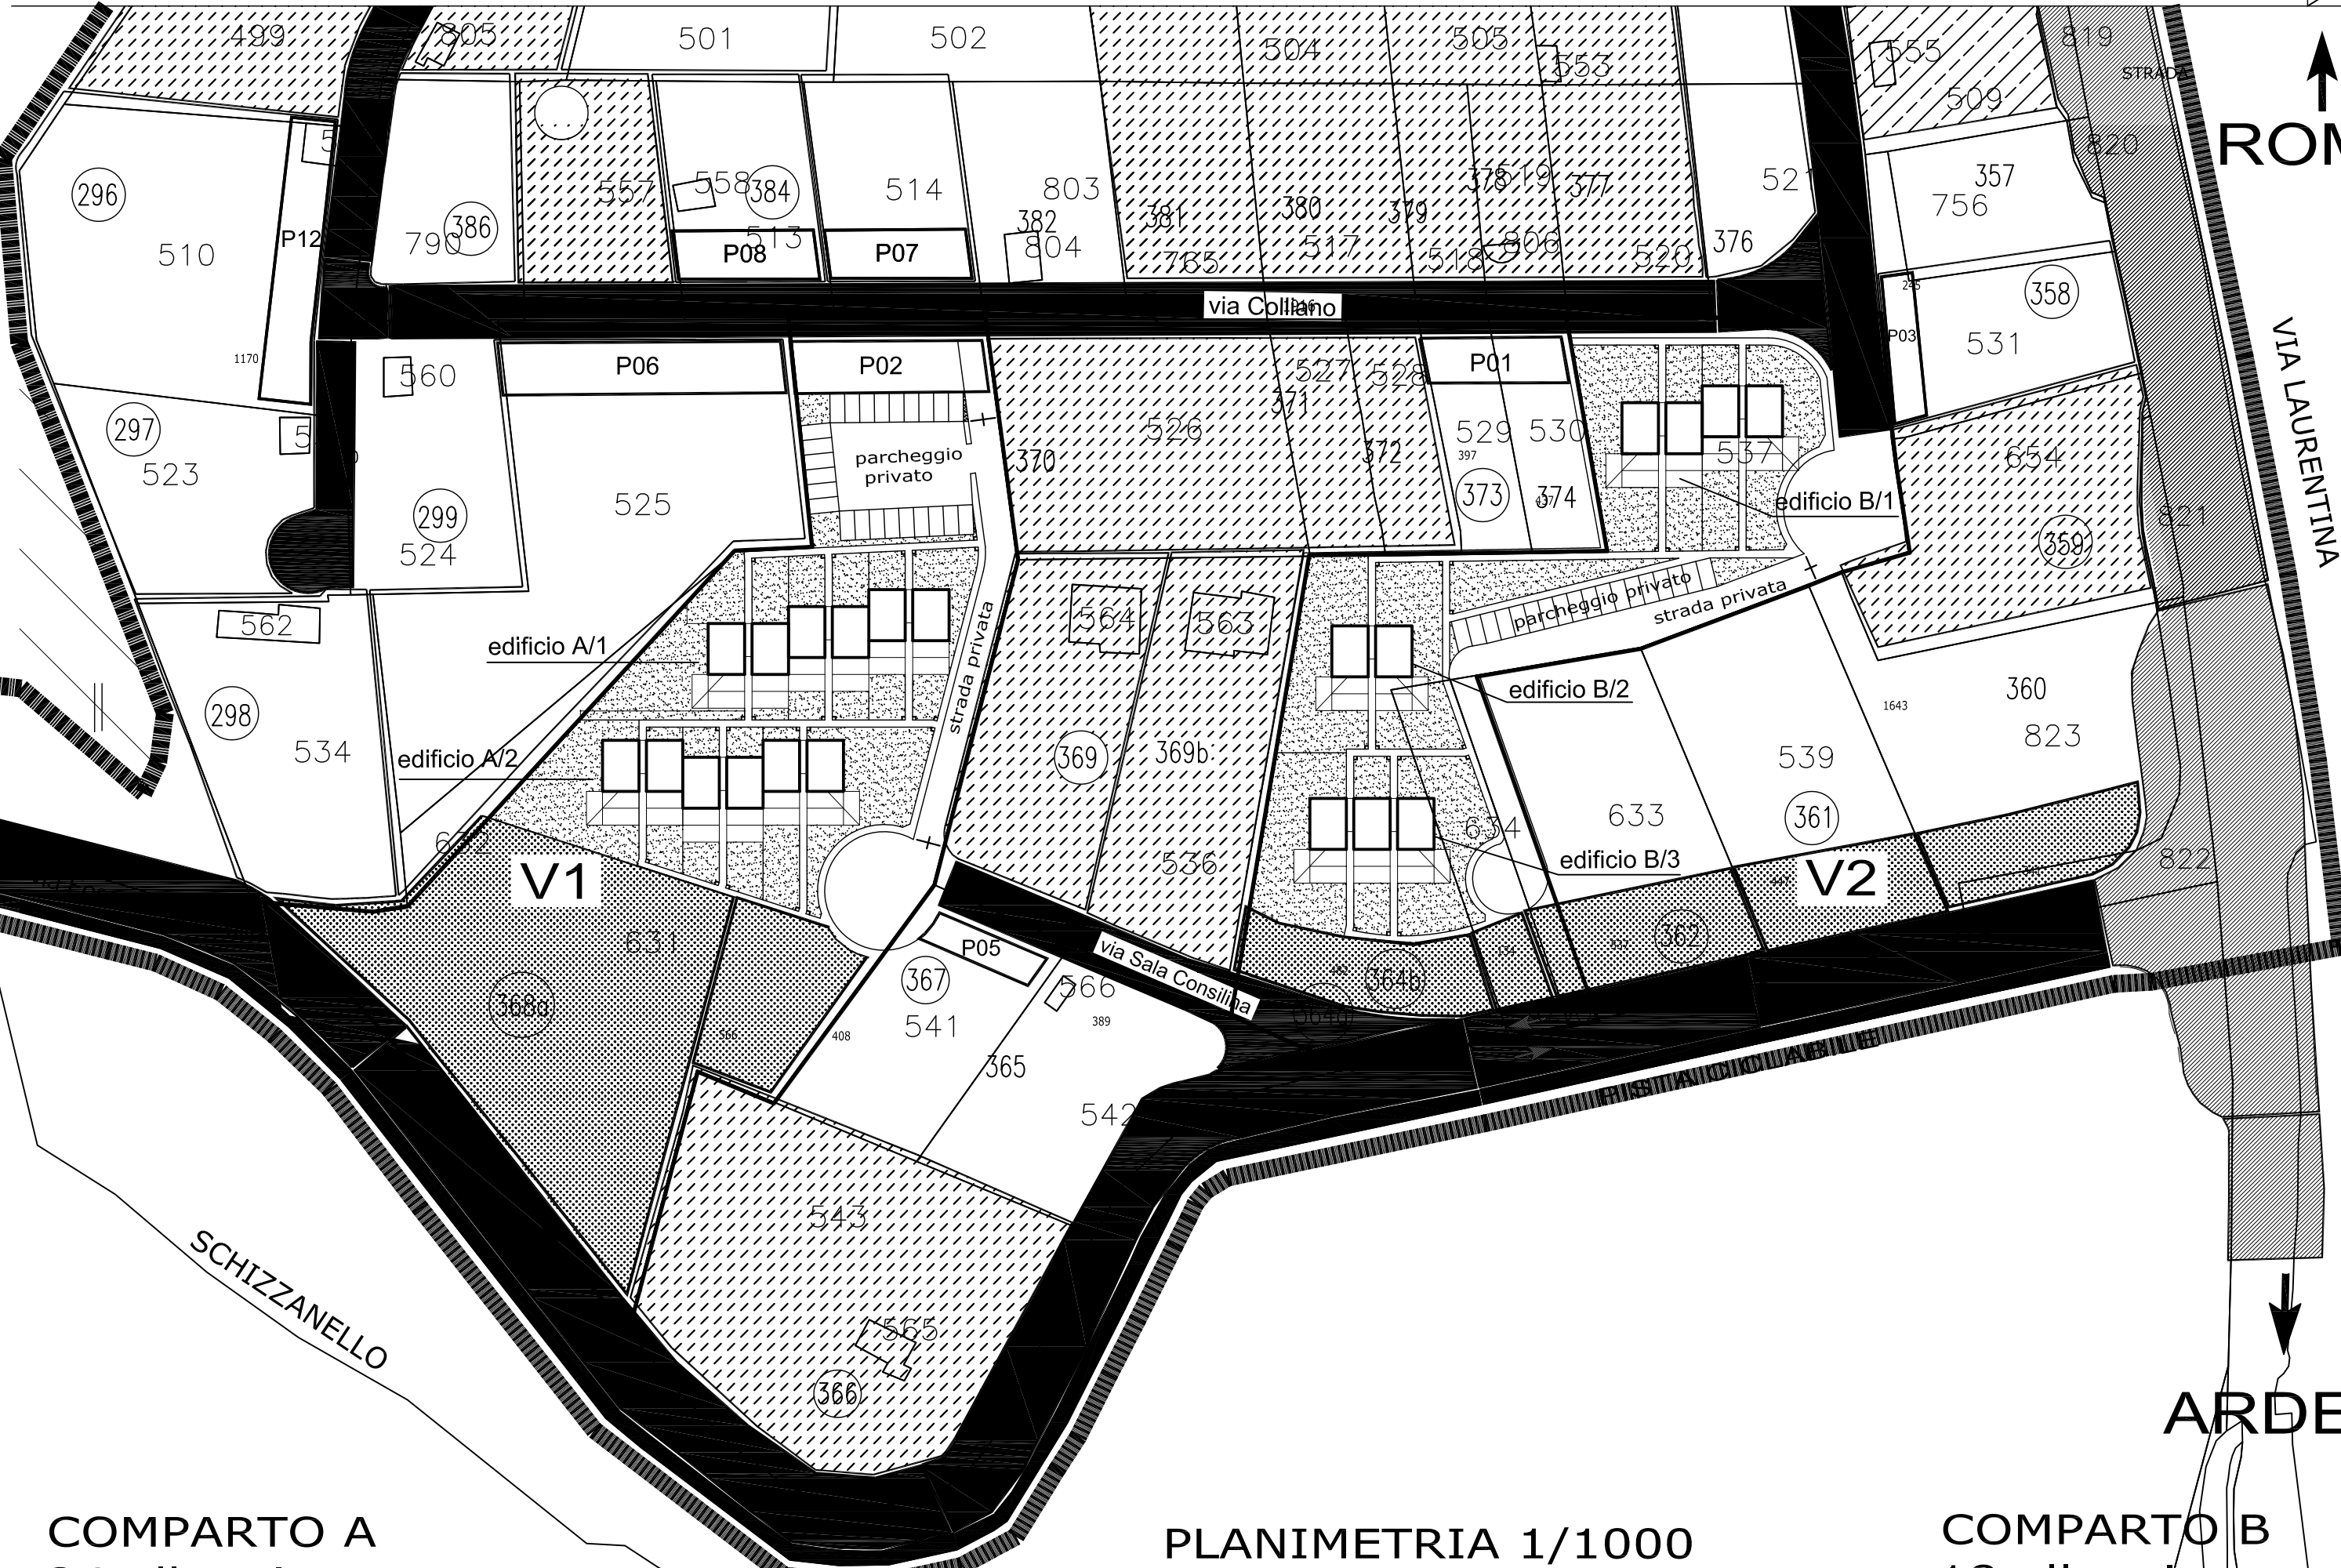

COMPARTO A  
24 alloggi

PLANIMETRIA 1/1000

COMPARTO B  
18 alloggi 61312

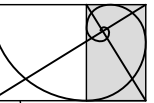

parcheggio privato

A/1/f

A/1/e

A/1/d

A/1/c

A/1/b


A/1/a



*strada privata*


comparto -A-

EDIFICIO A2


EDIFICIO A1 / PIANO TERRA / 1:200

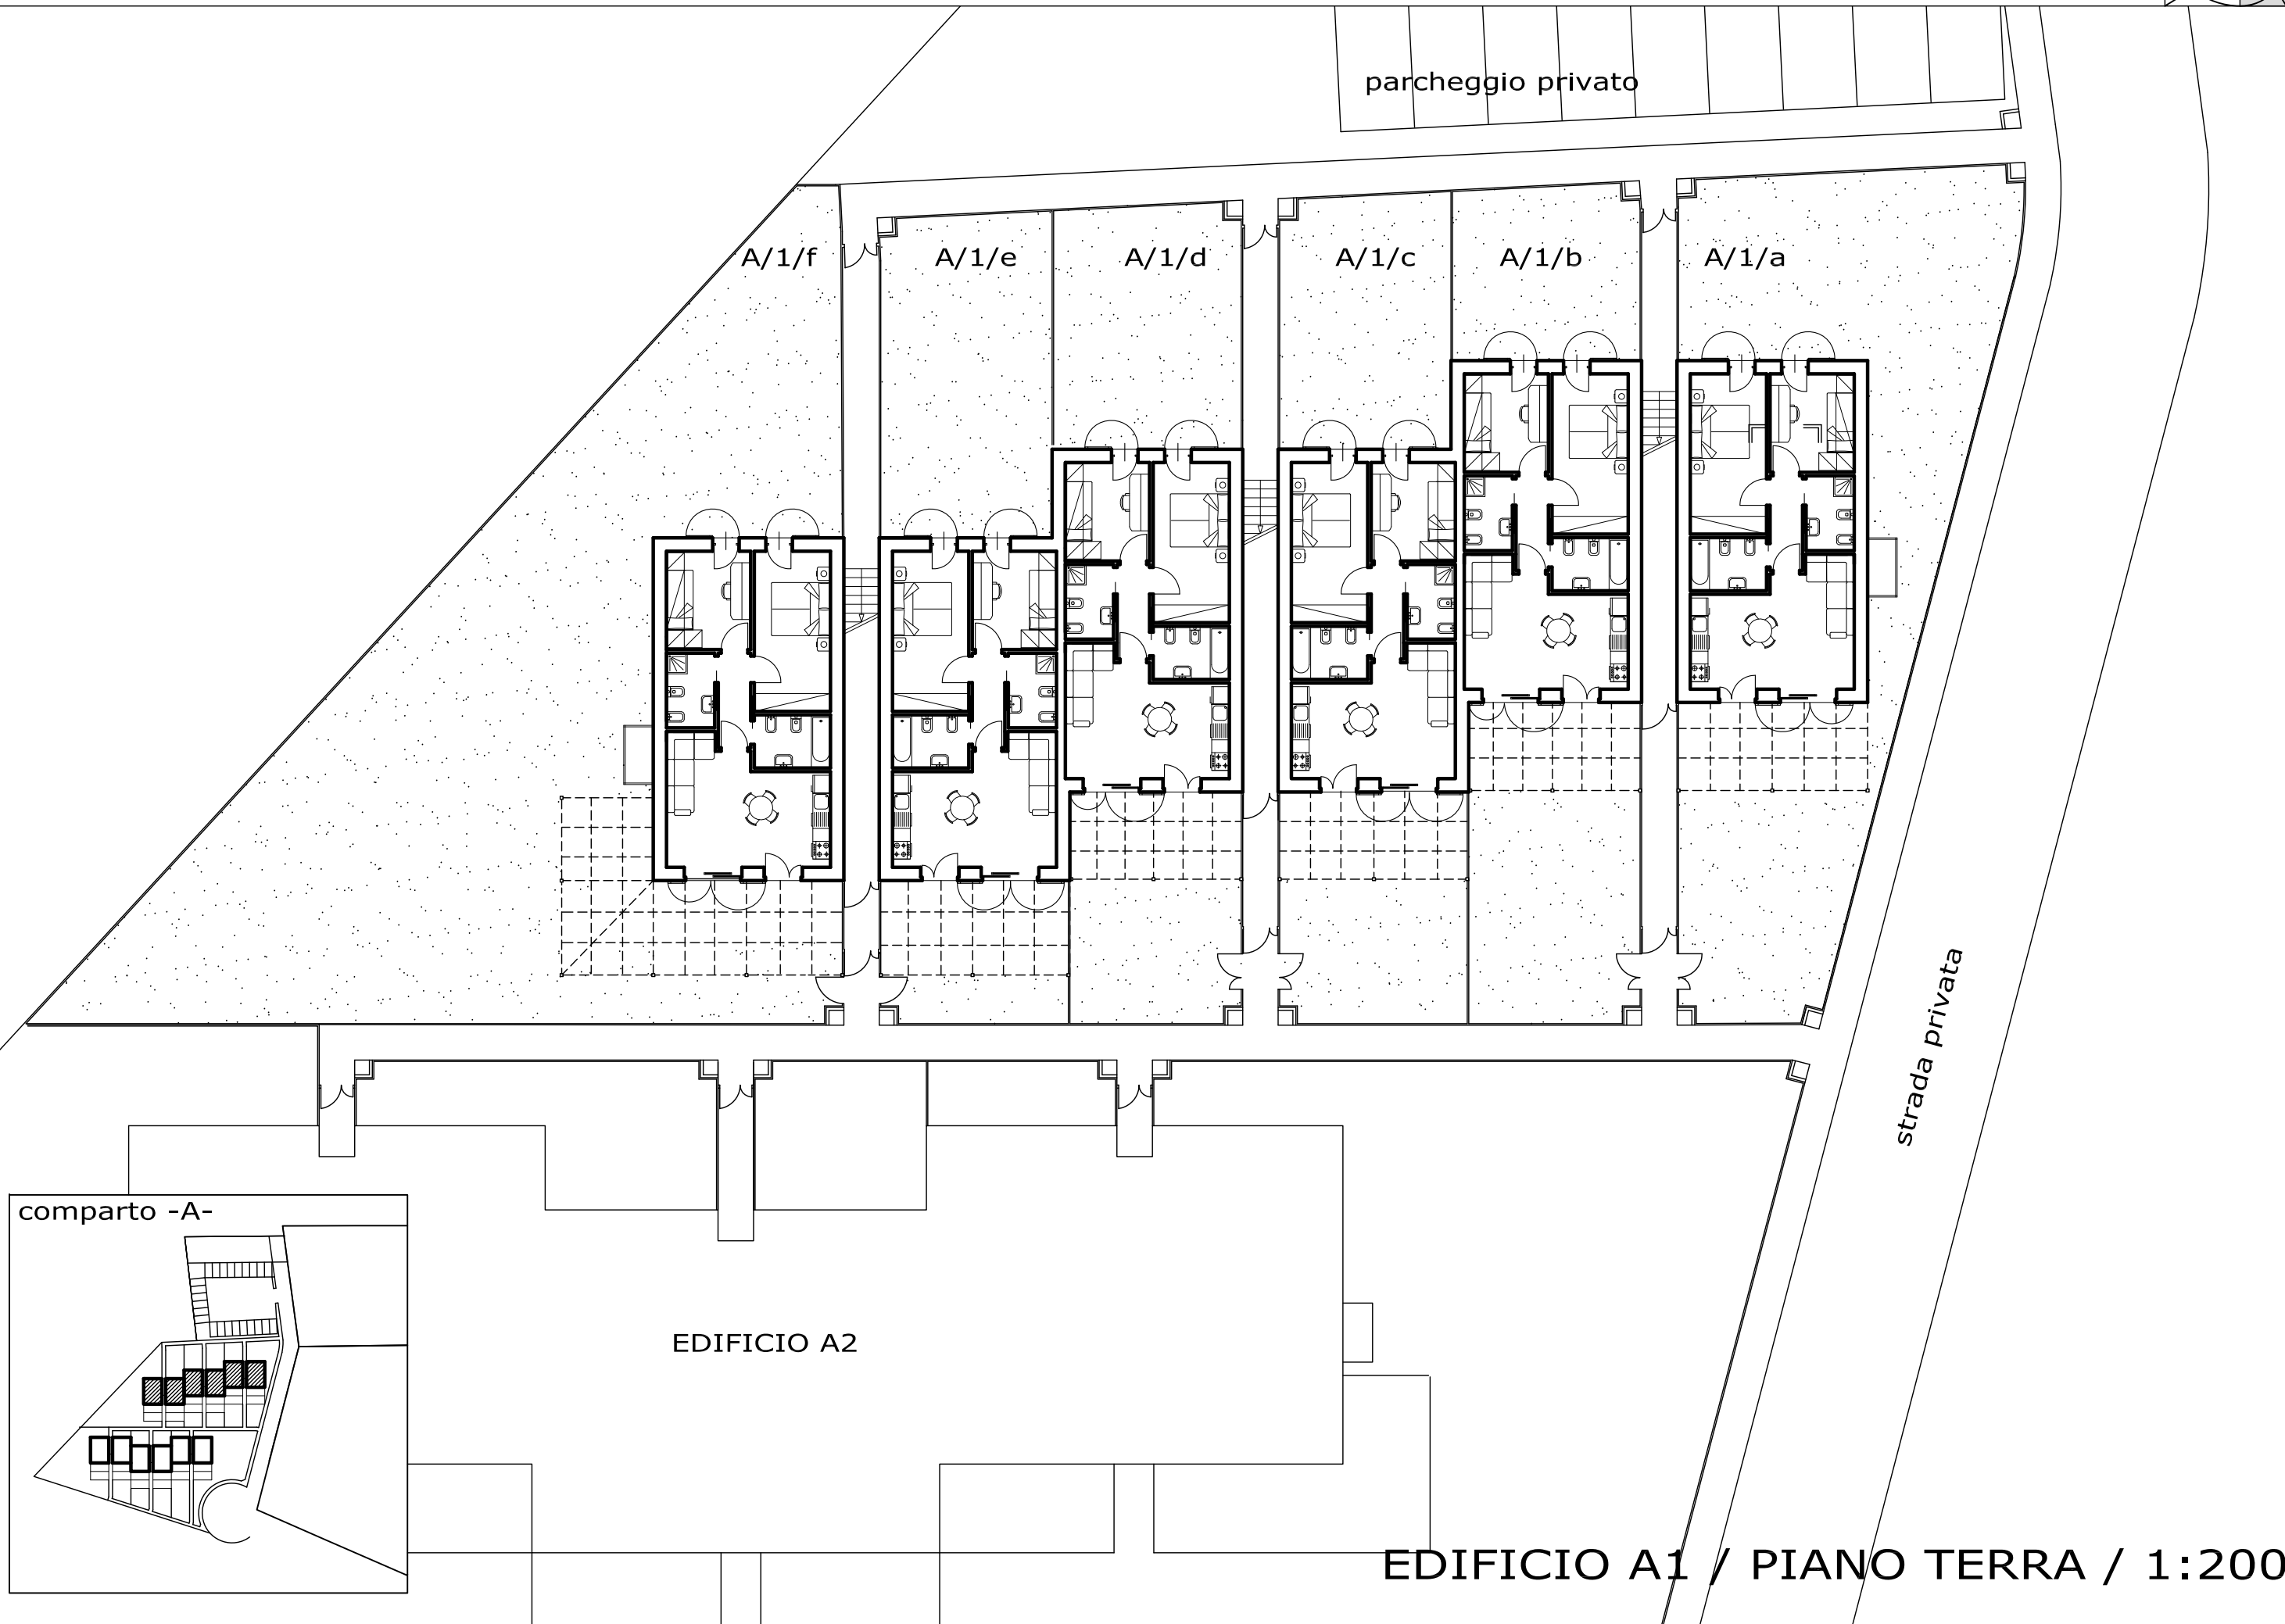

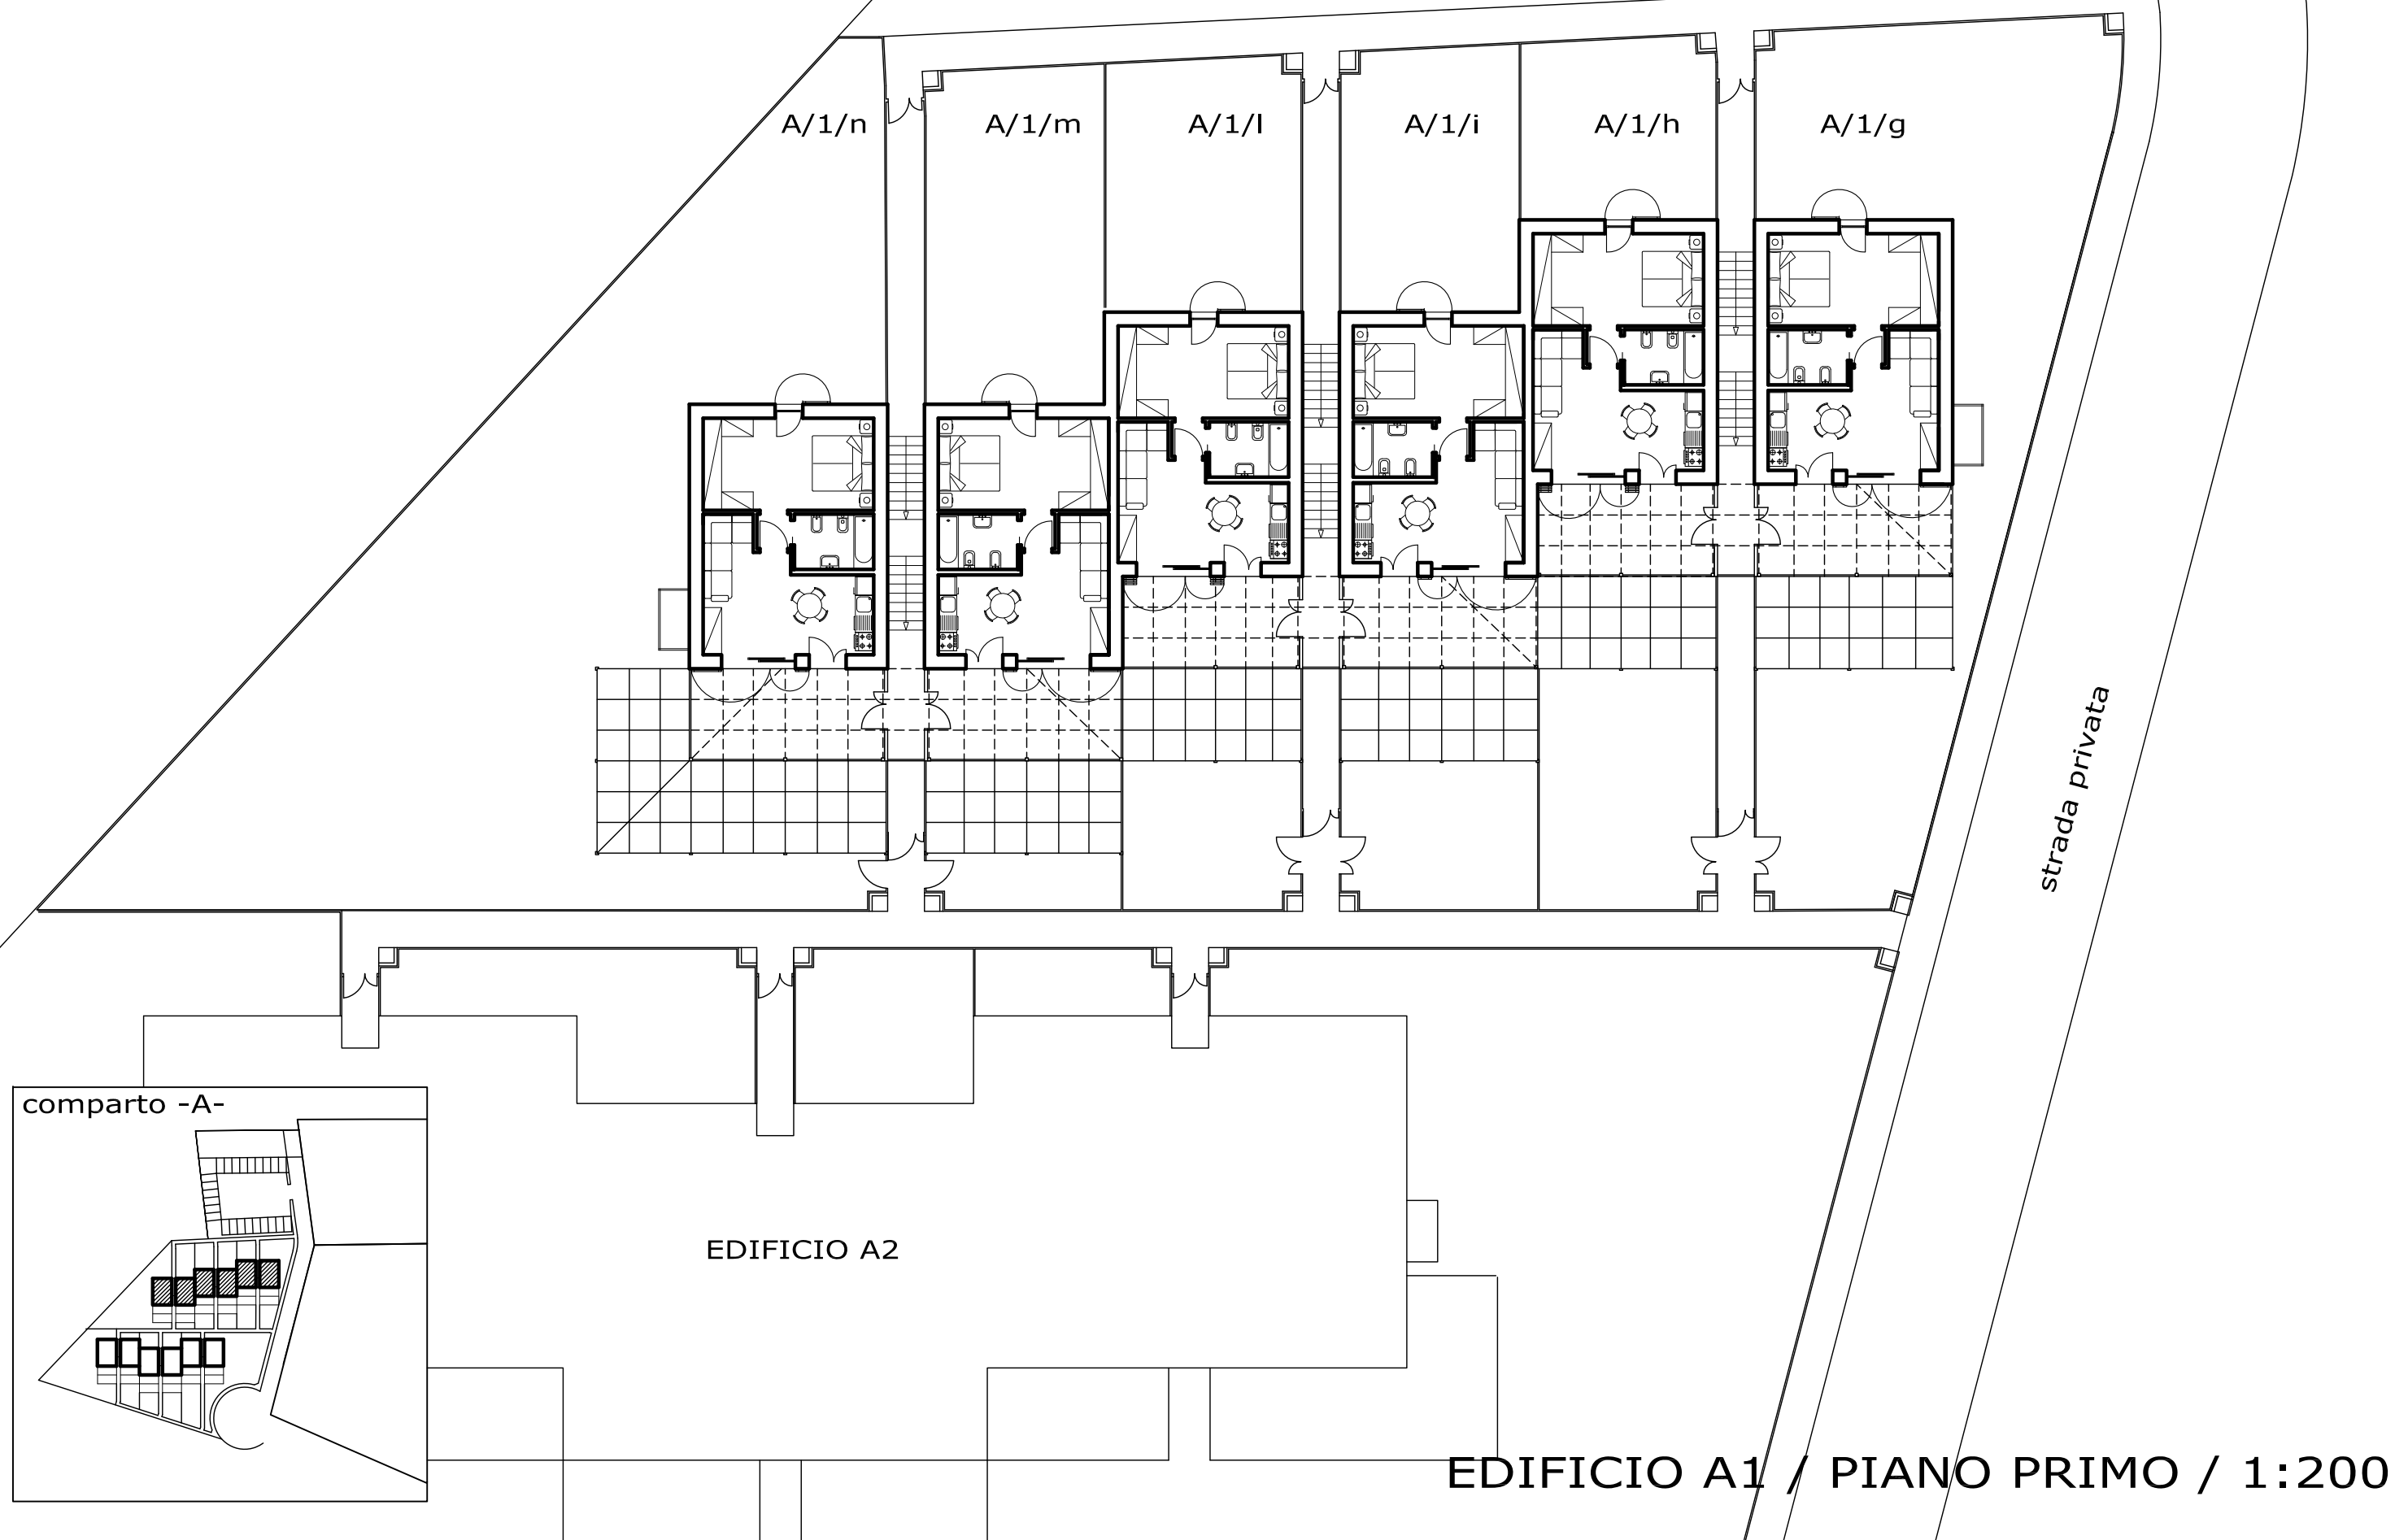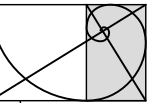

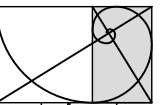



EDIFICIO A1

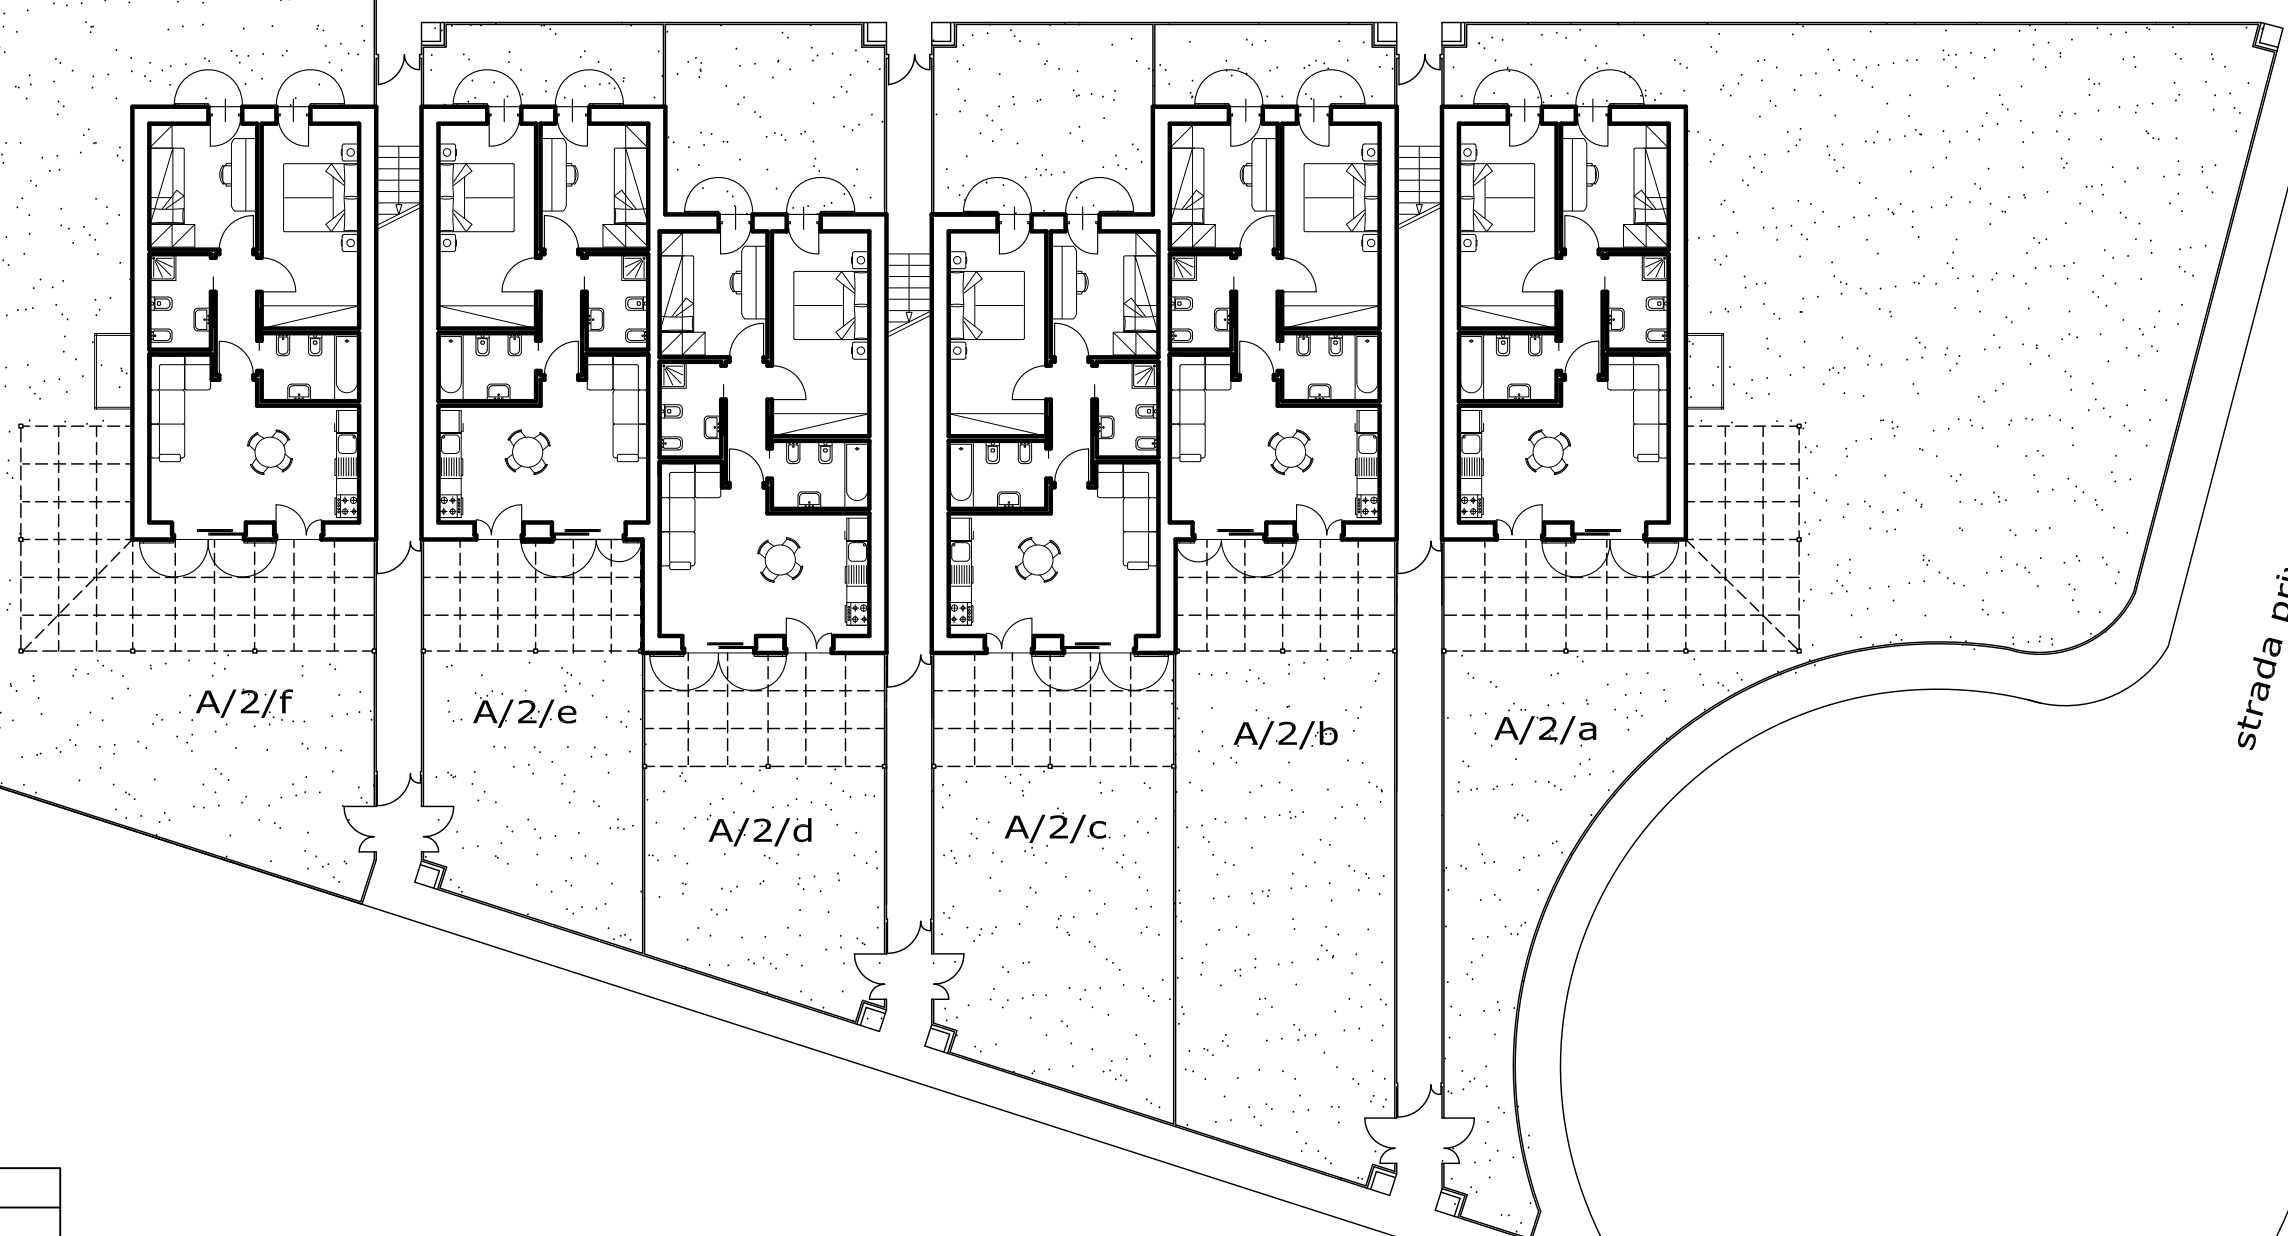


*strada privata*

comparto -A-

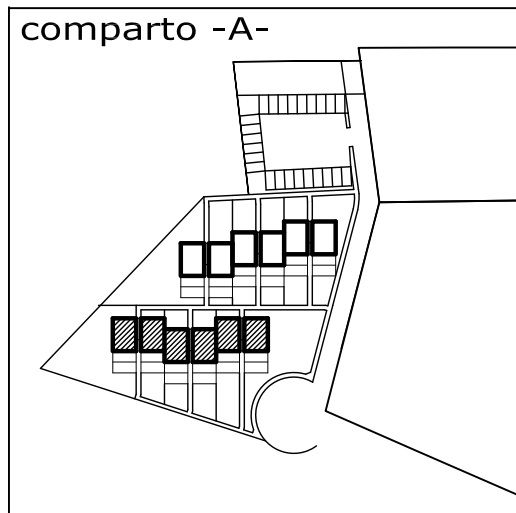

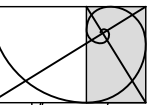

EDIFICIO A1

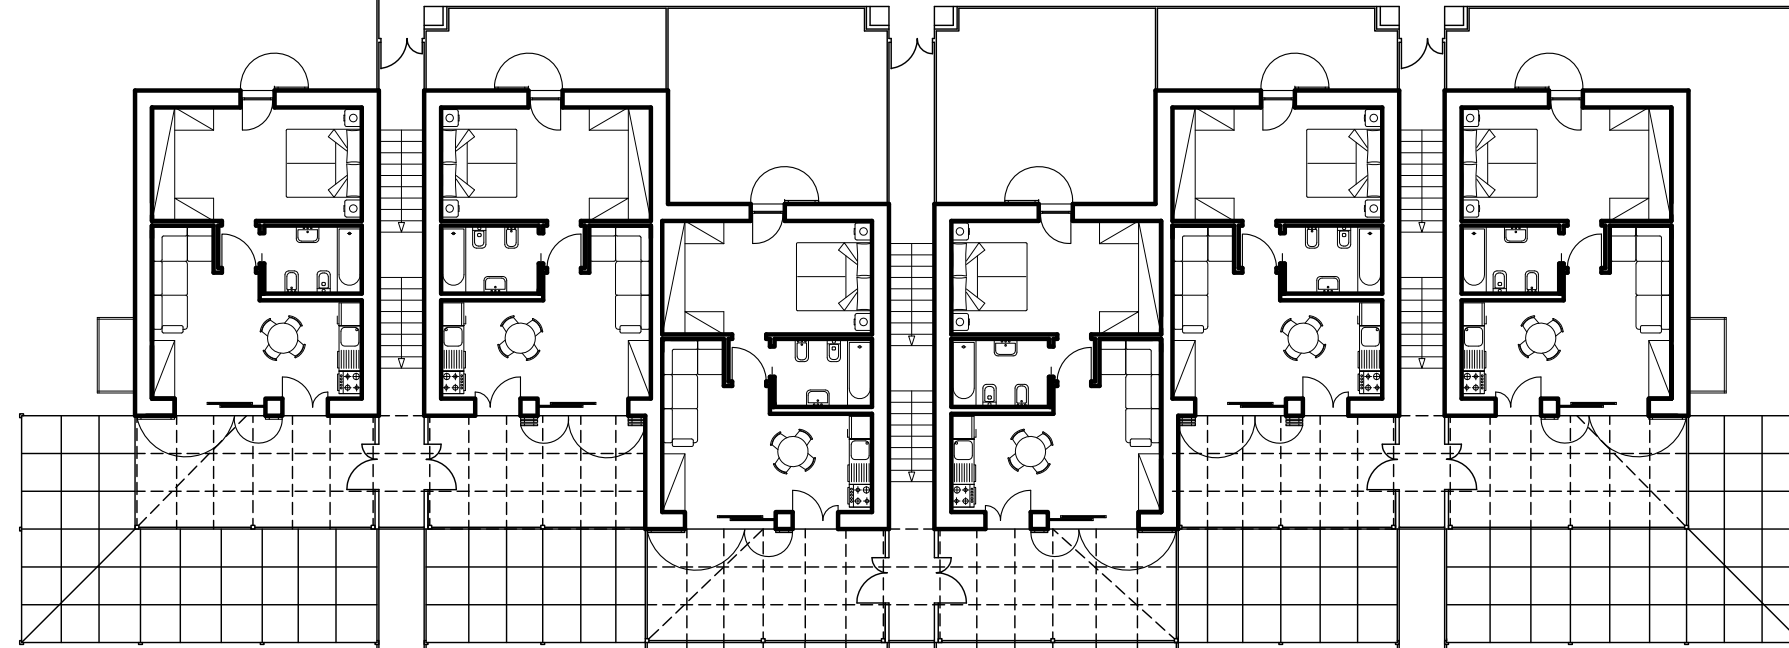

A/2/n

A/2/m


A/2/l




A/2/i

A/2/h

A/2/g




comparto -A-



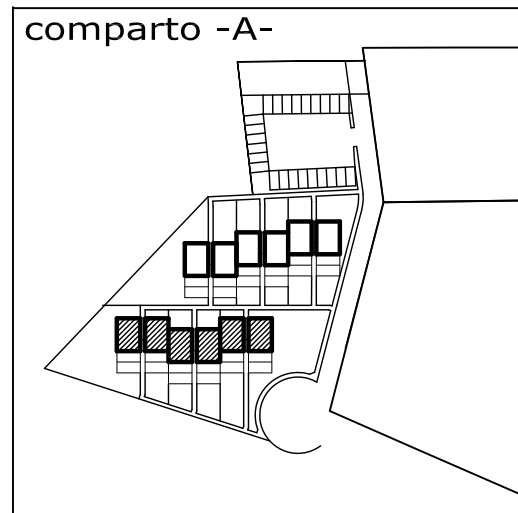


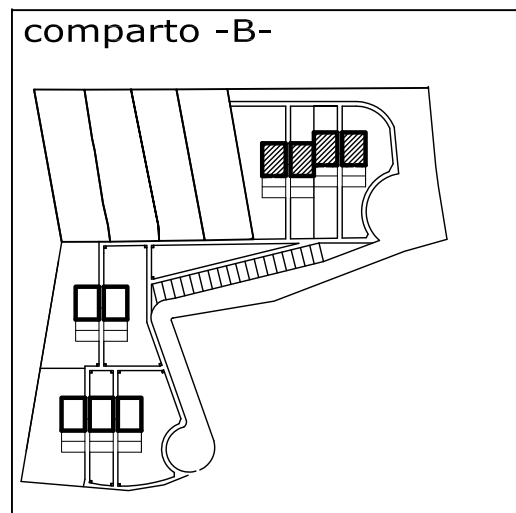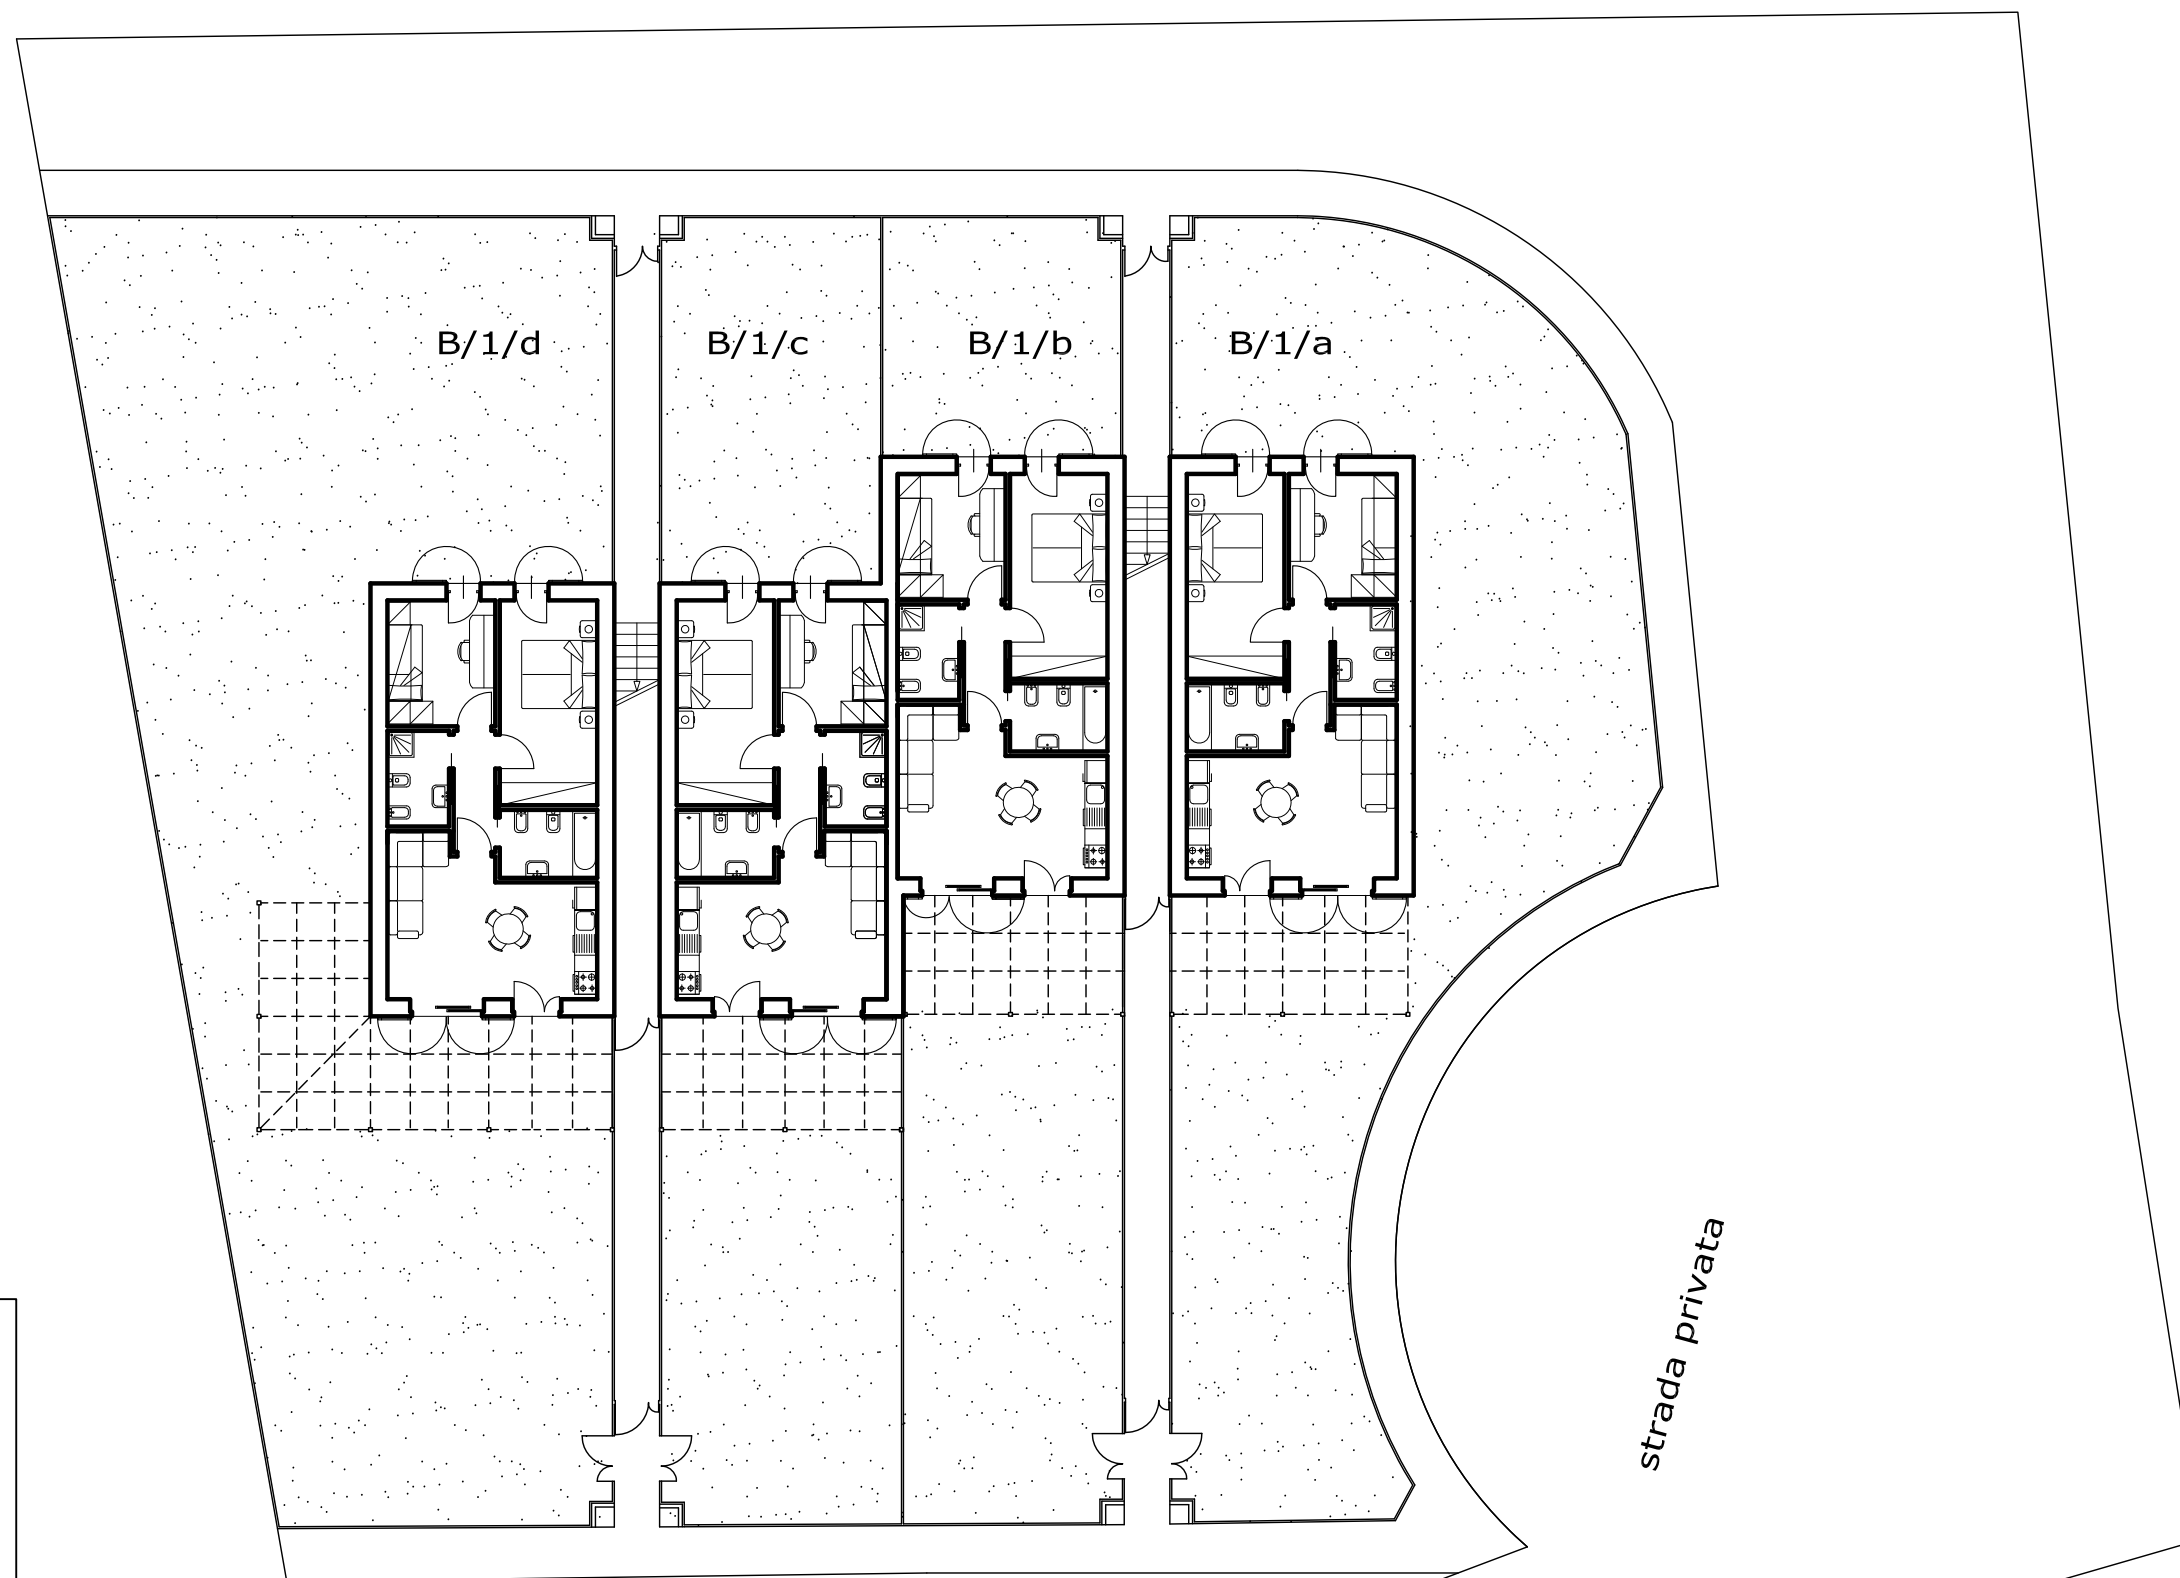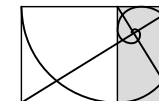


EDIFICIO B1 / PIANO TERRA / 1:200



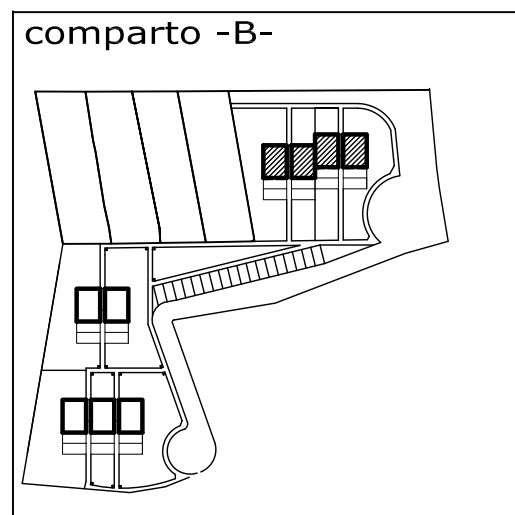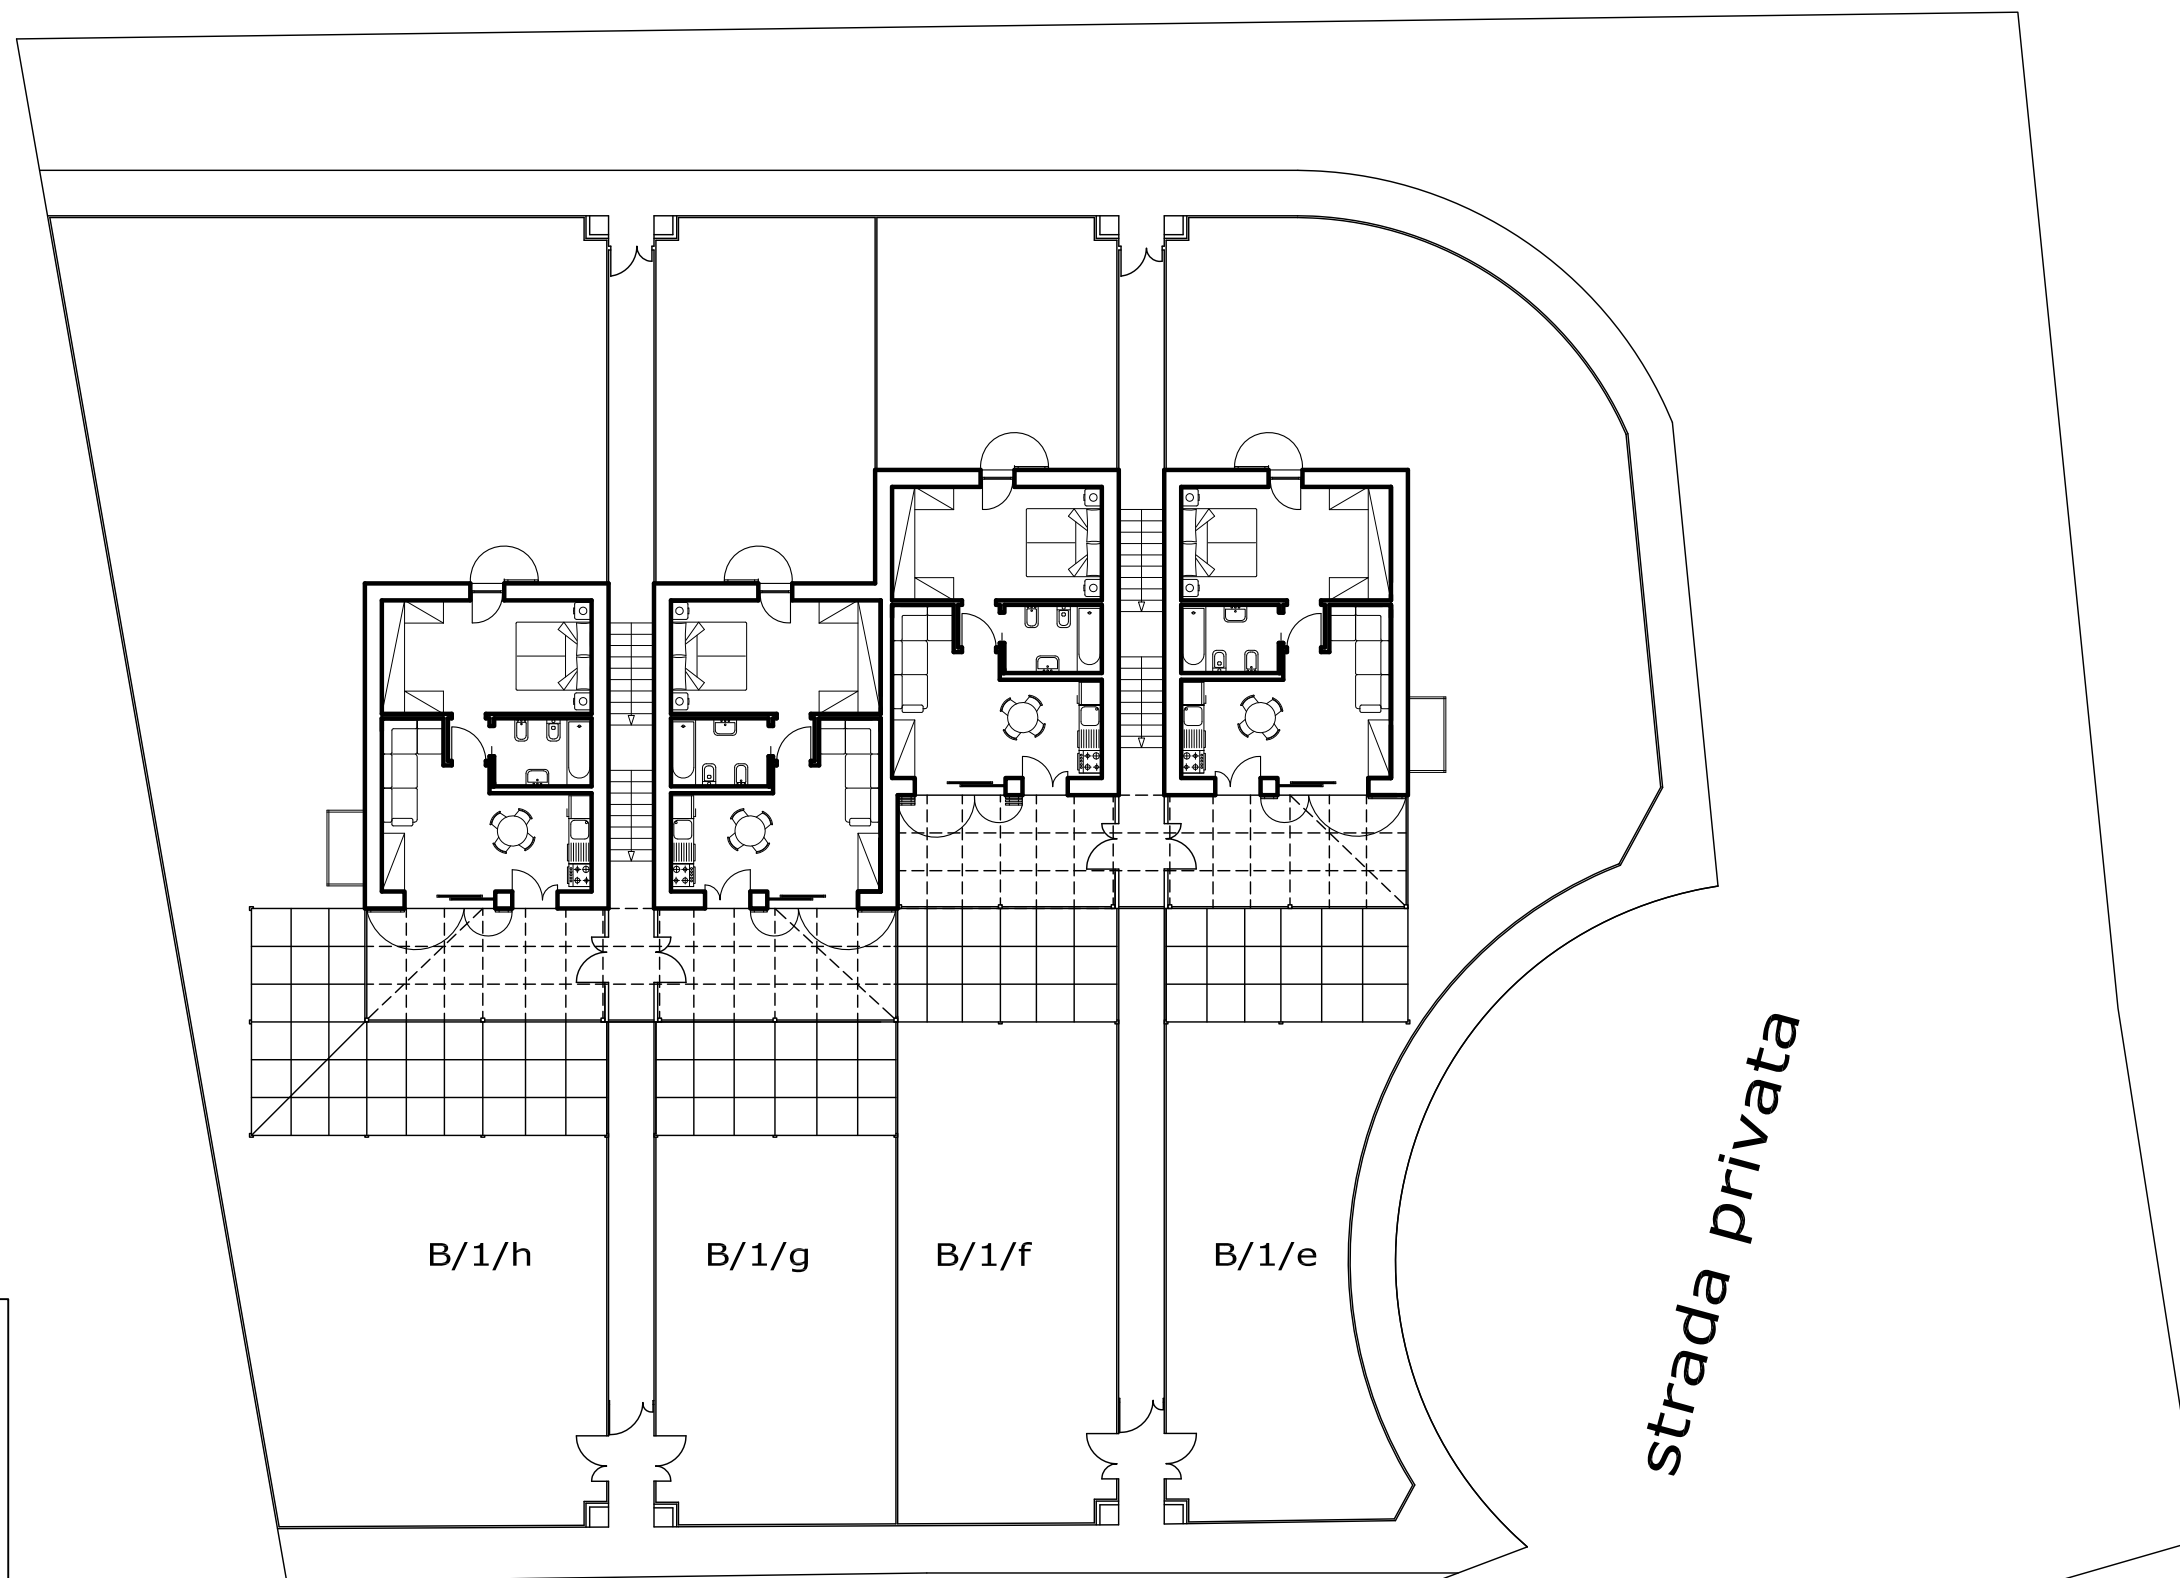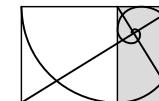

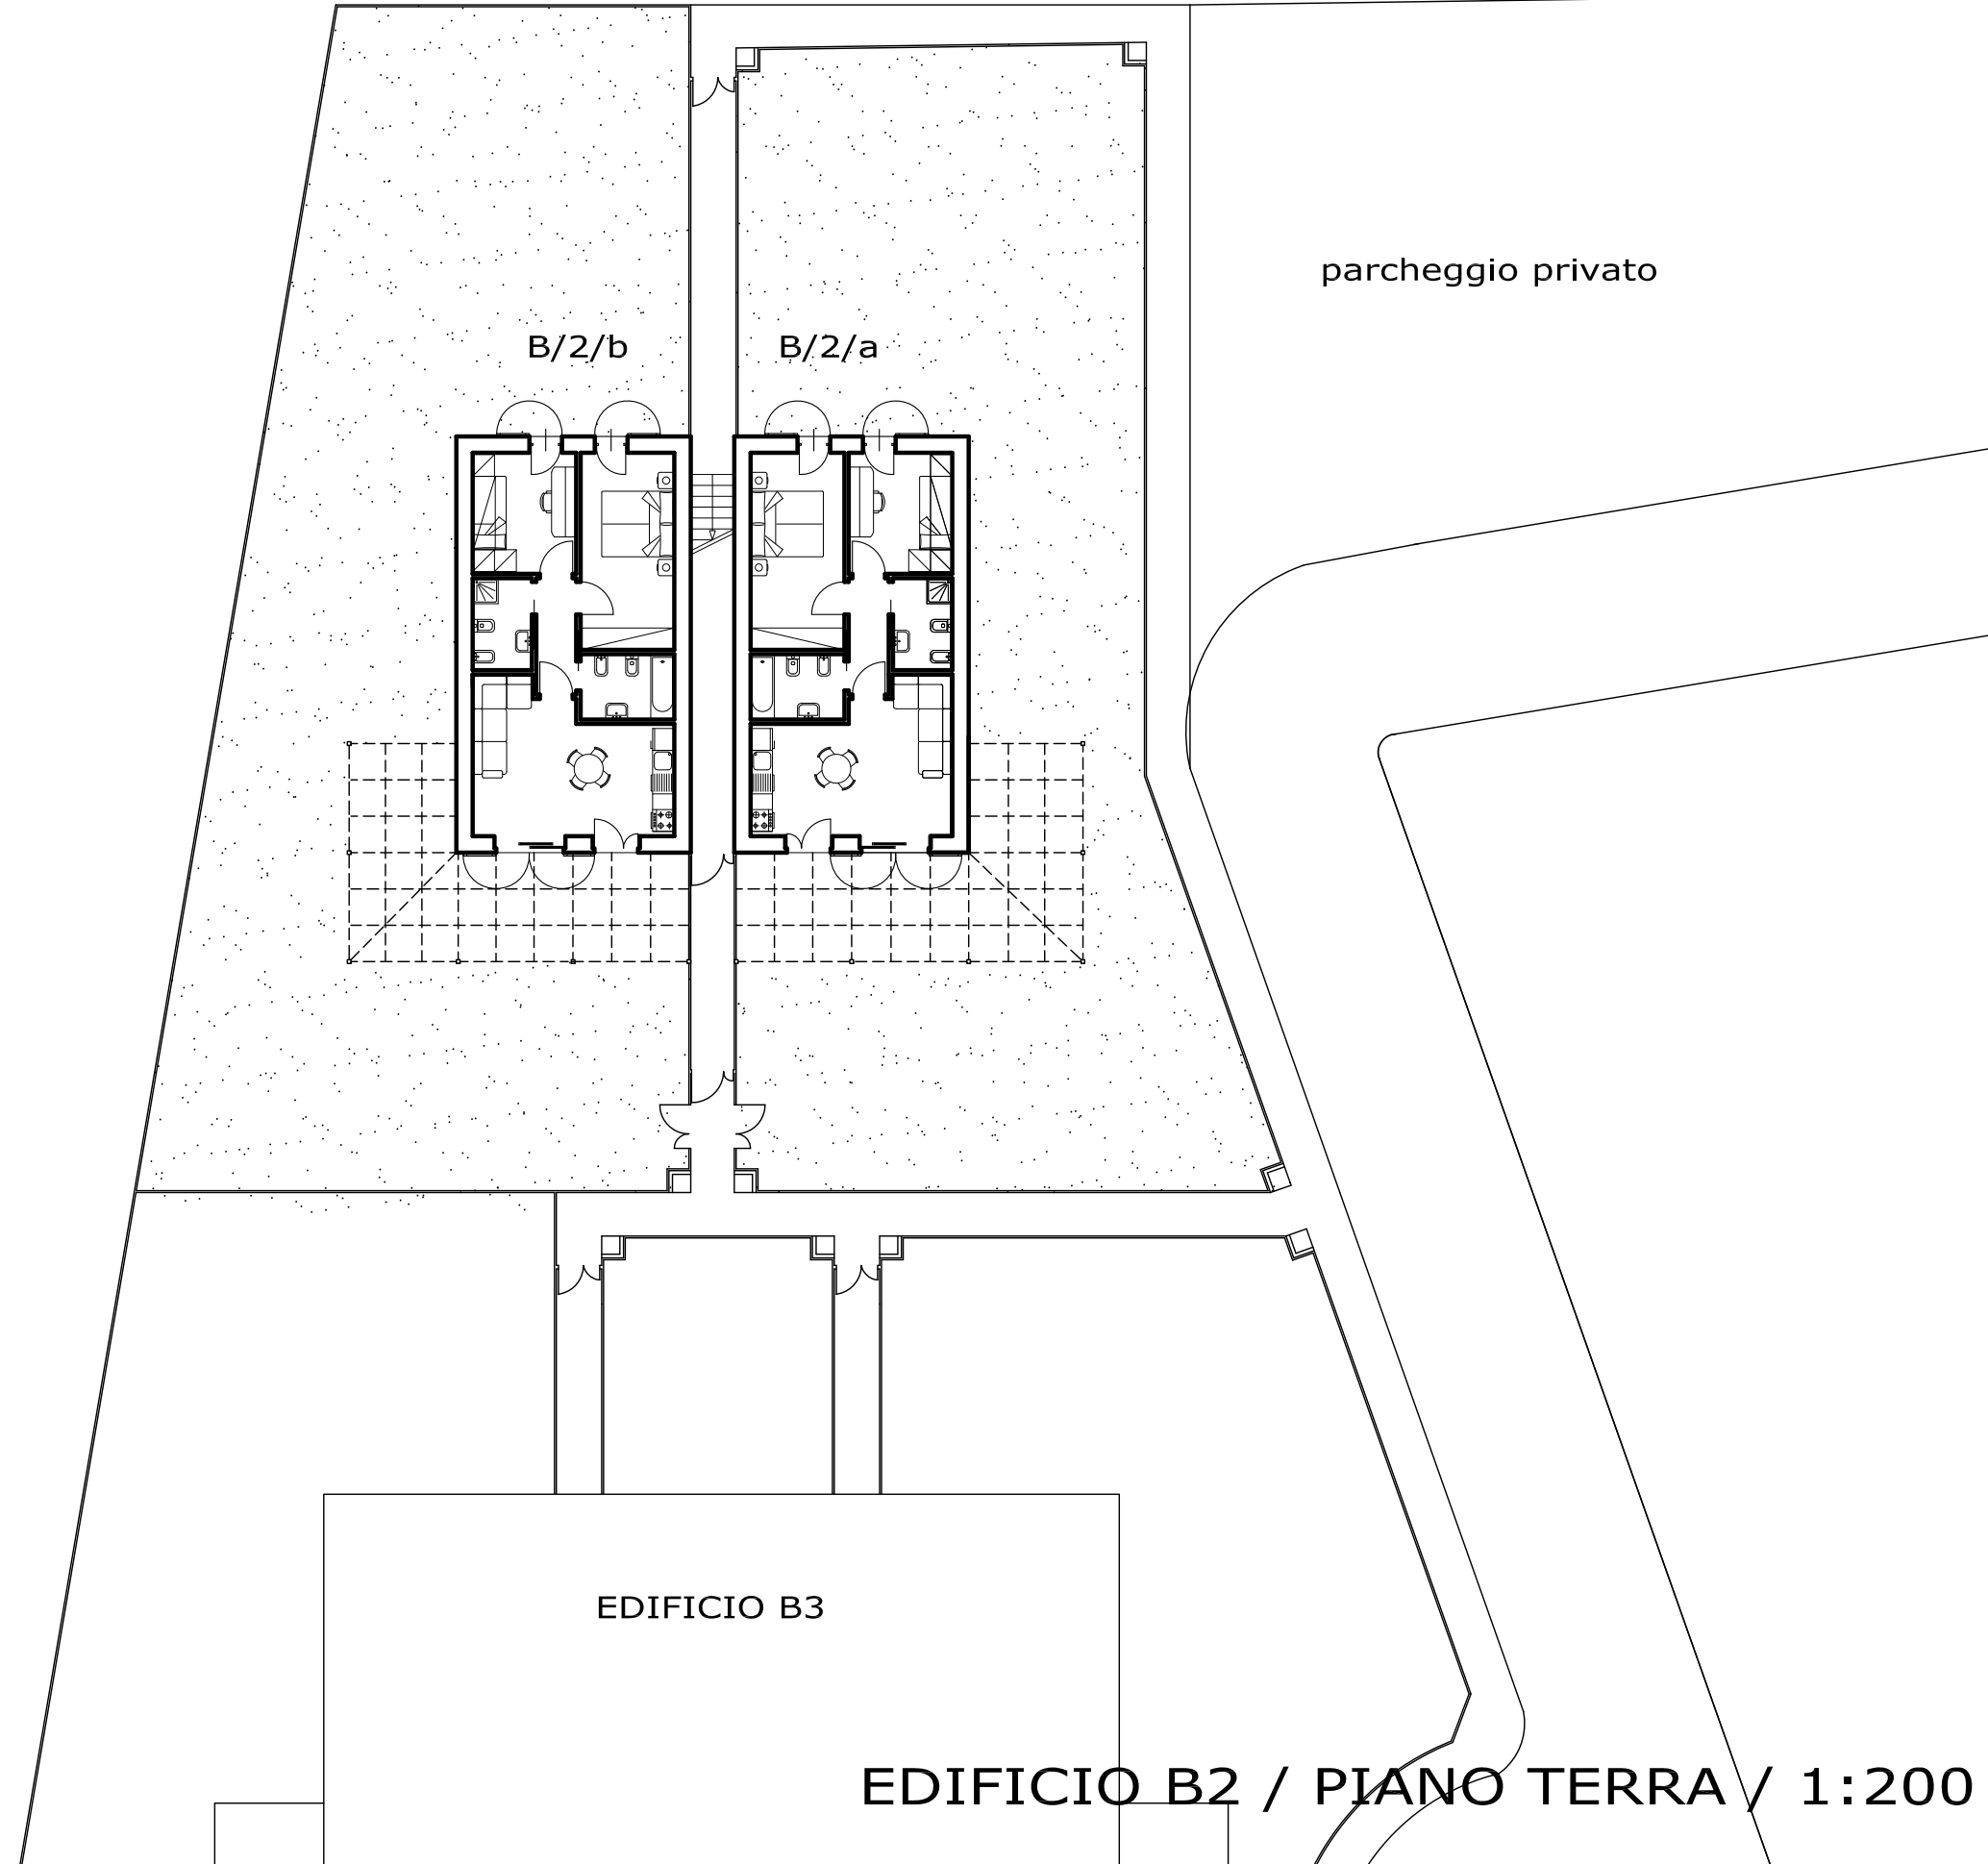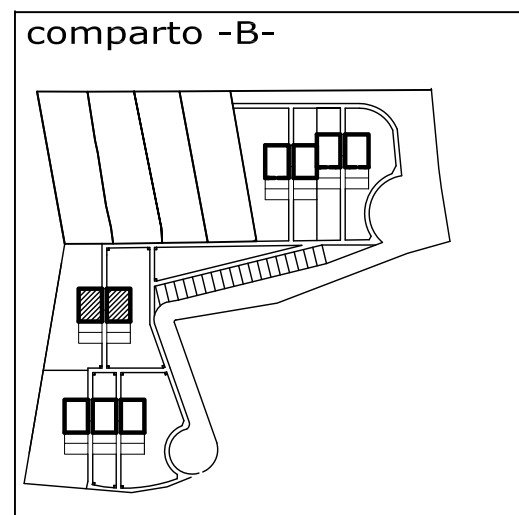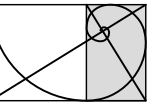

EDIFICIO B2 / PIANO TERRA / 1:200

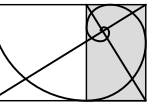


parcheggio privato

B/2/d




B/2/c




comparto -B-


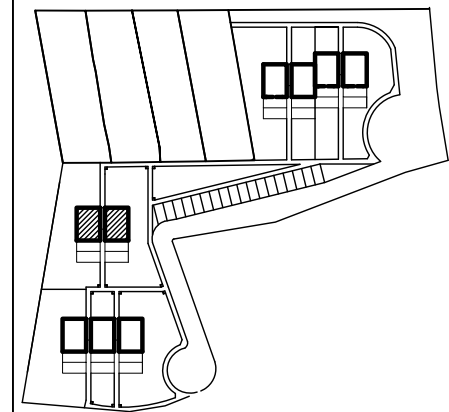




EDIFICIO B3



EDIFICIO B2 / PIANO PRIMO / 1:200

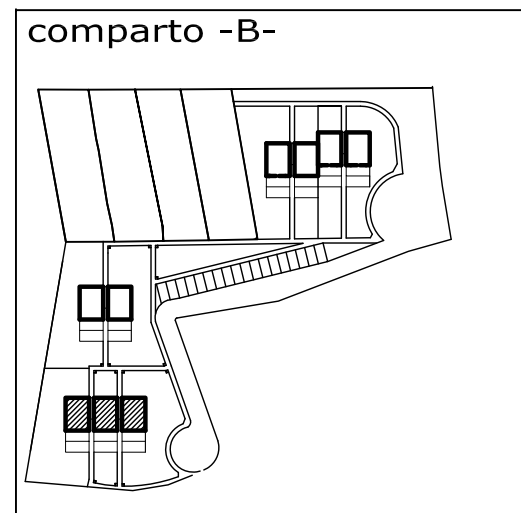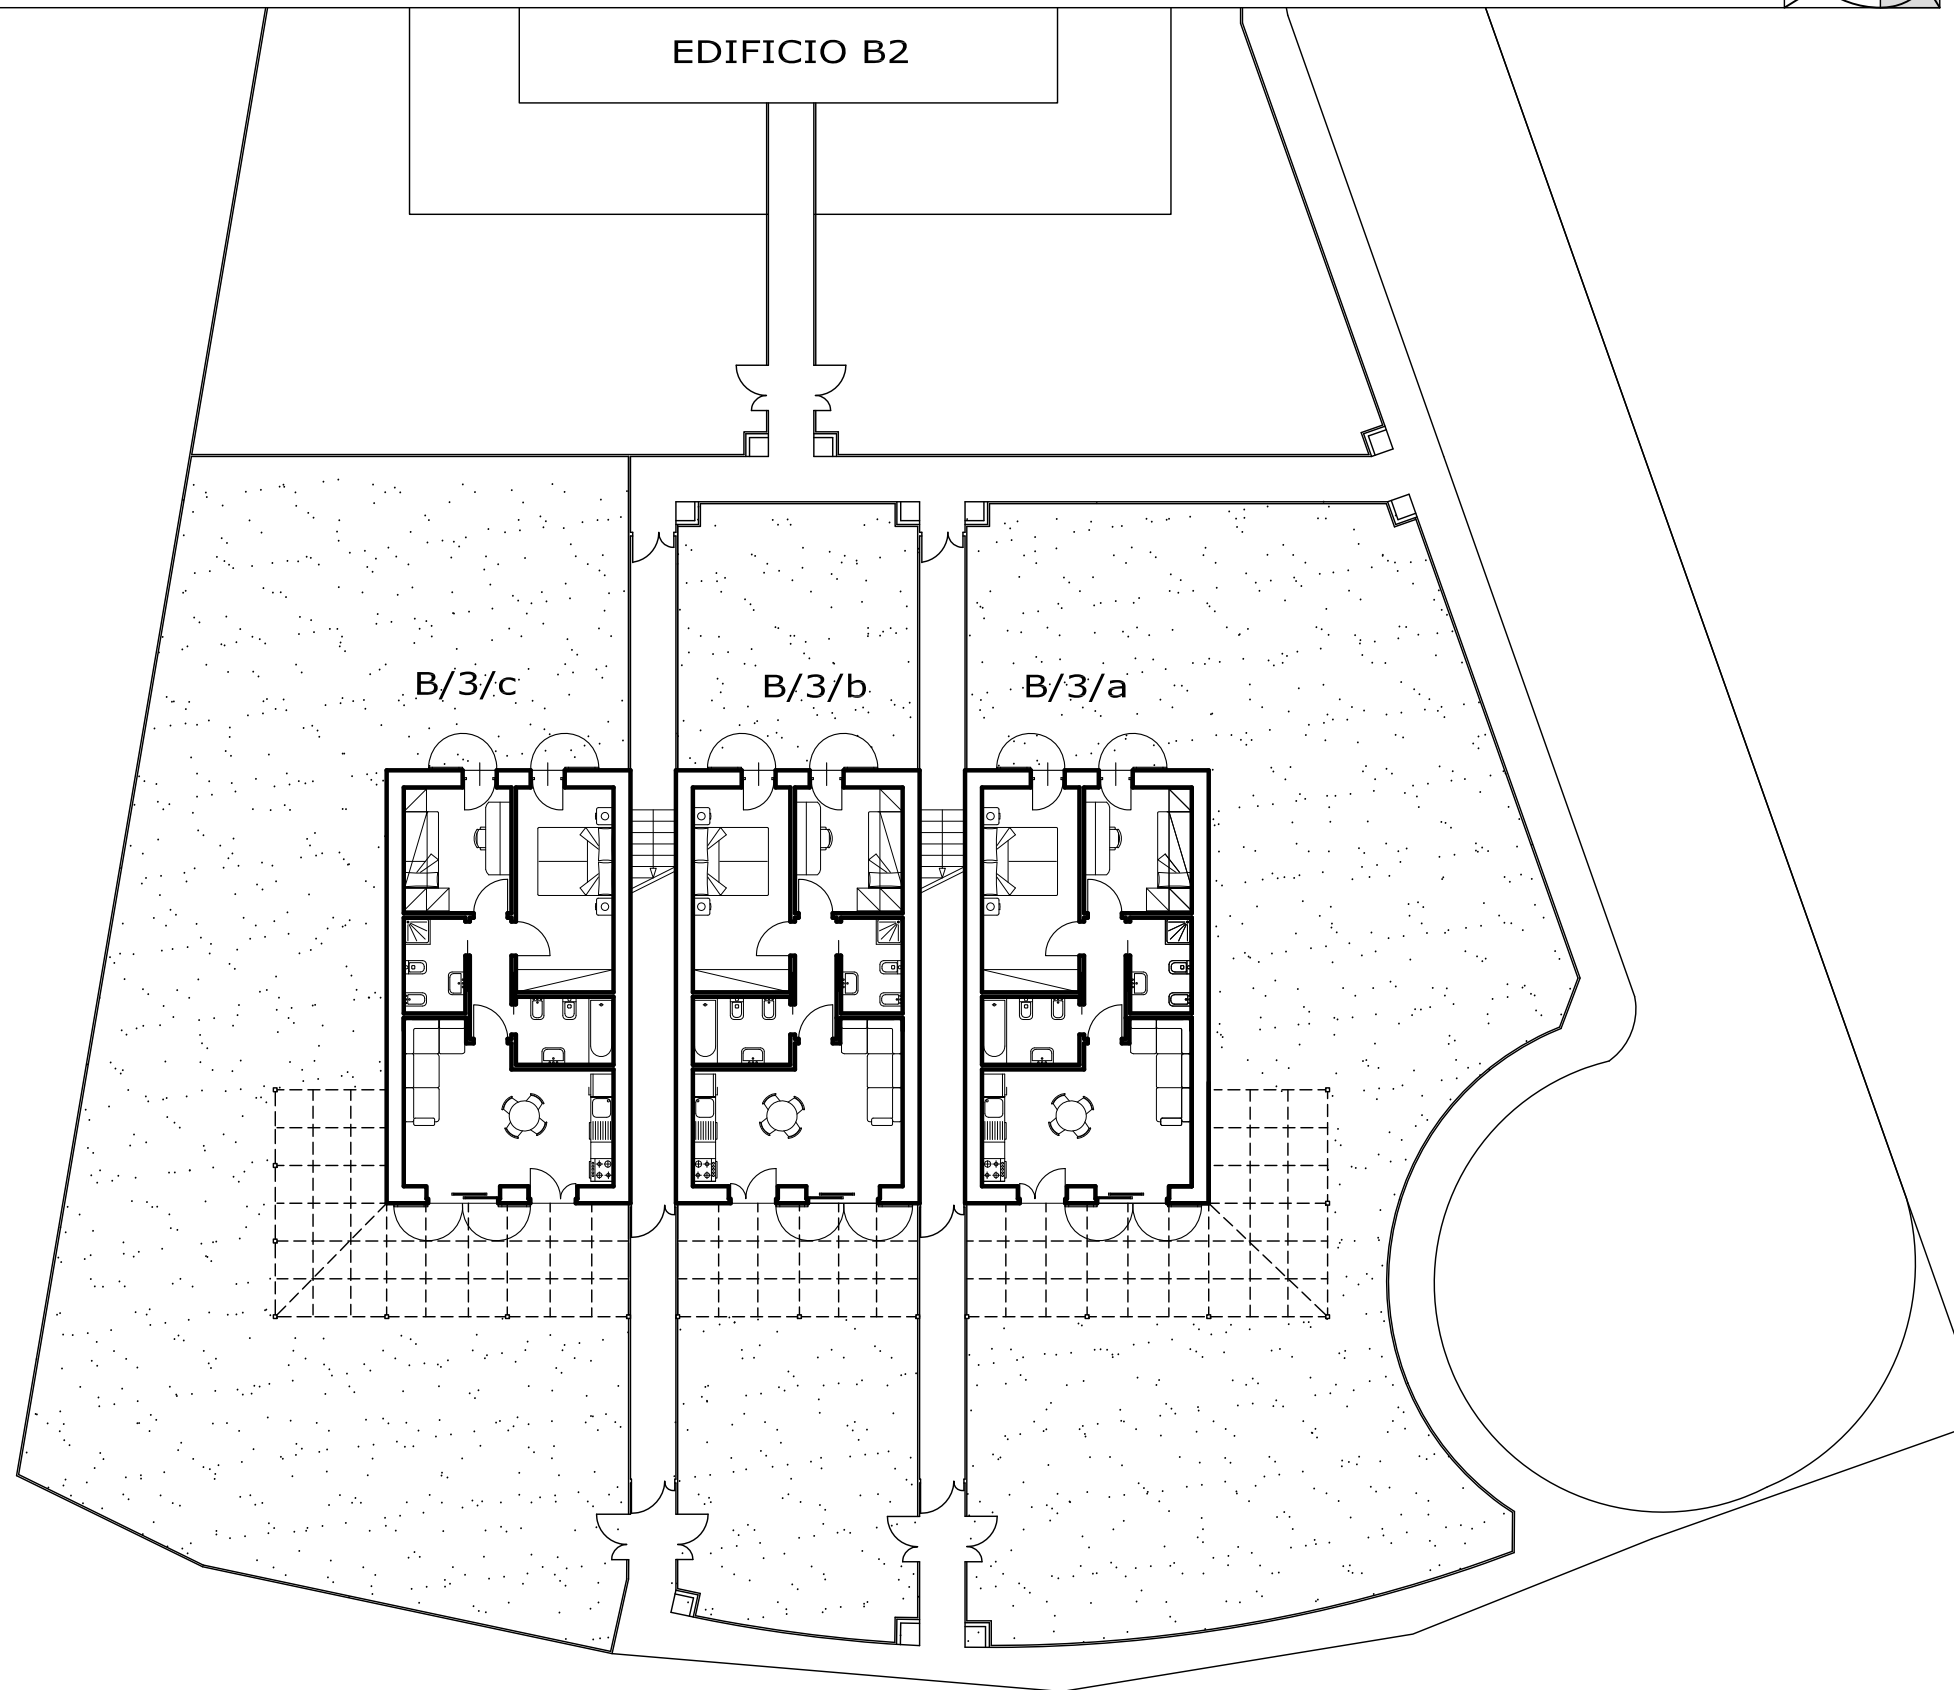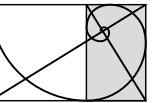

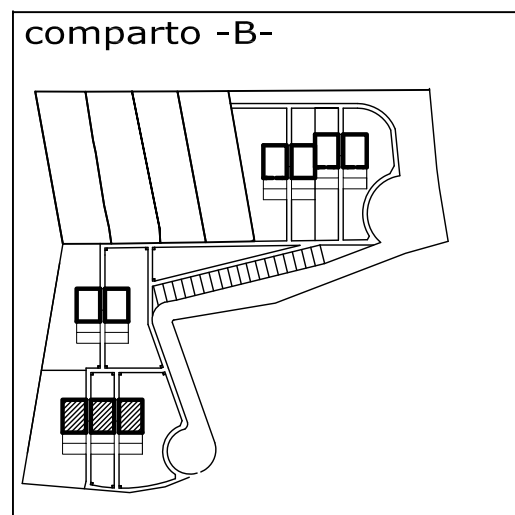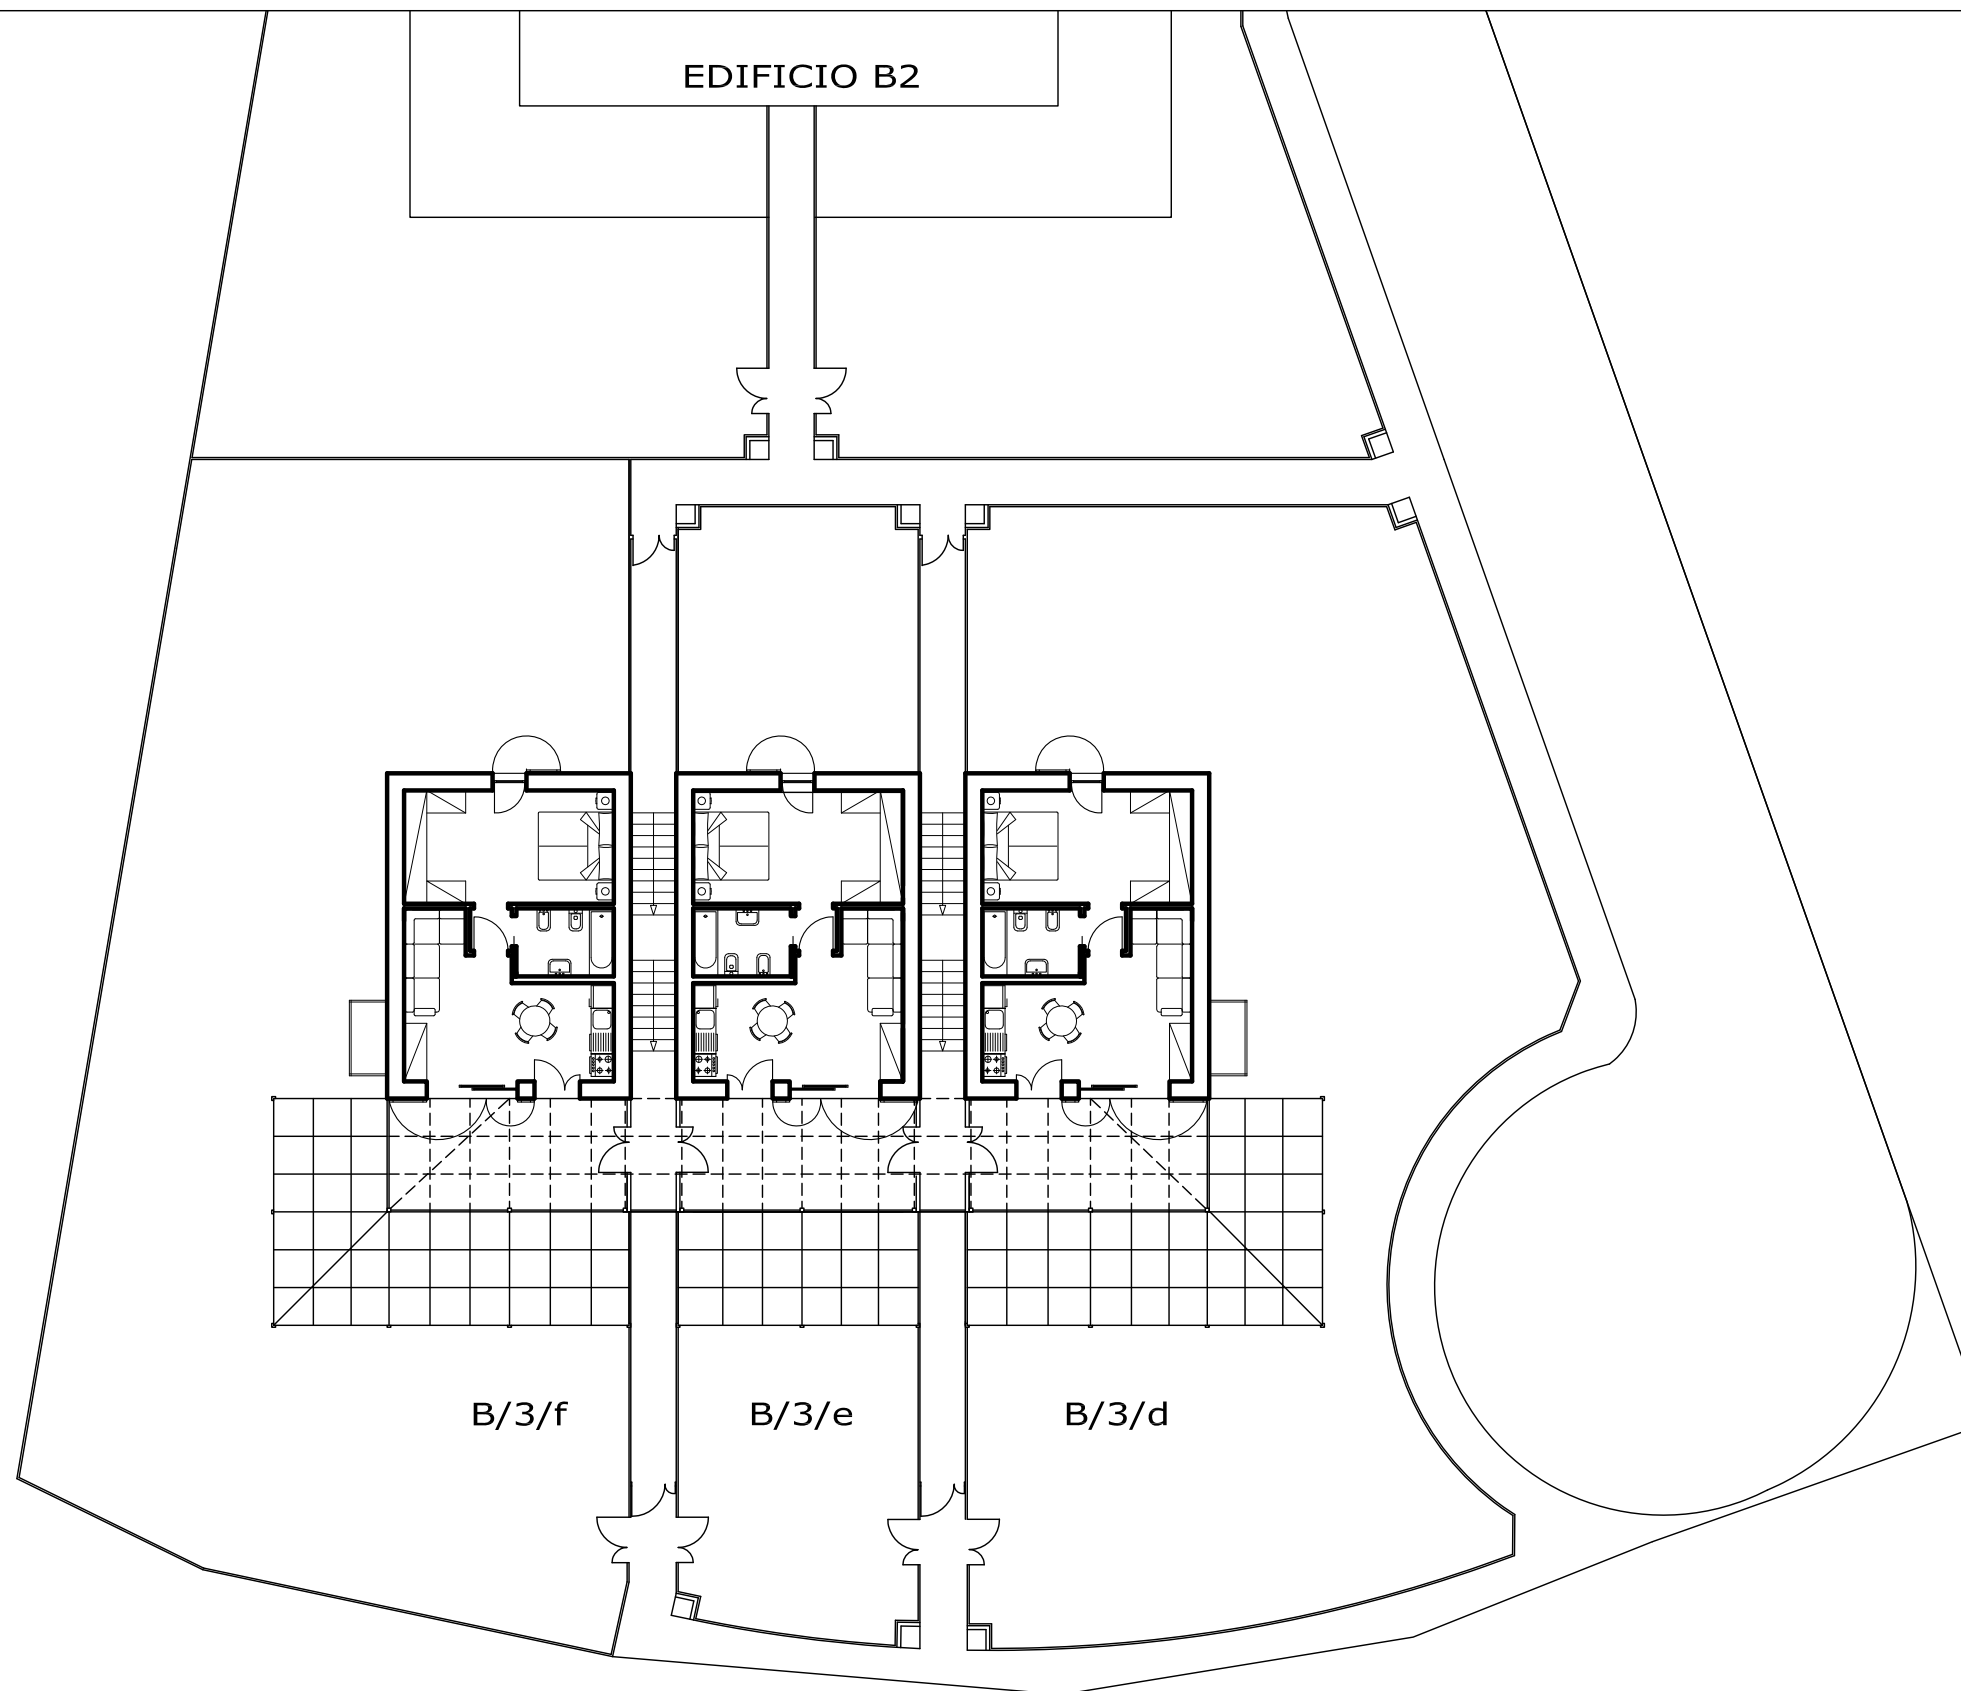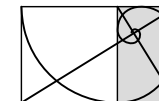

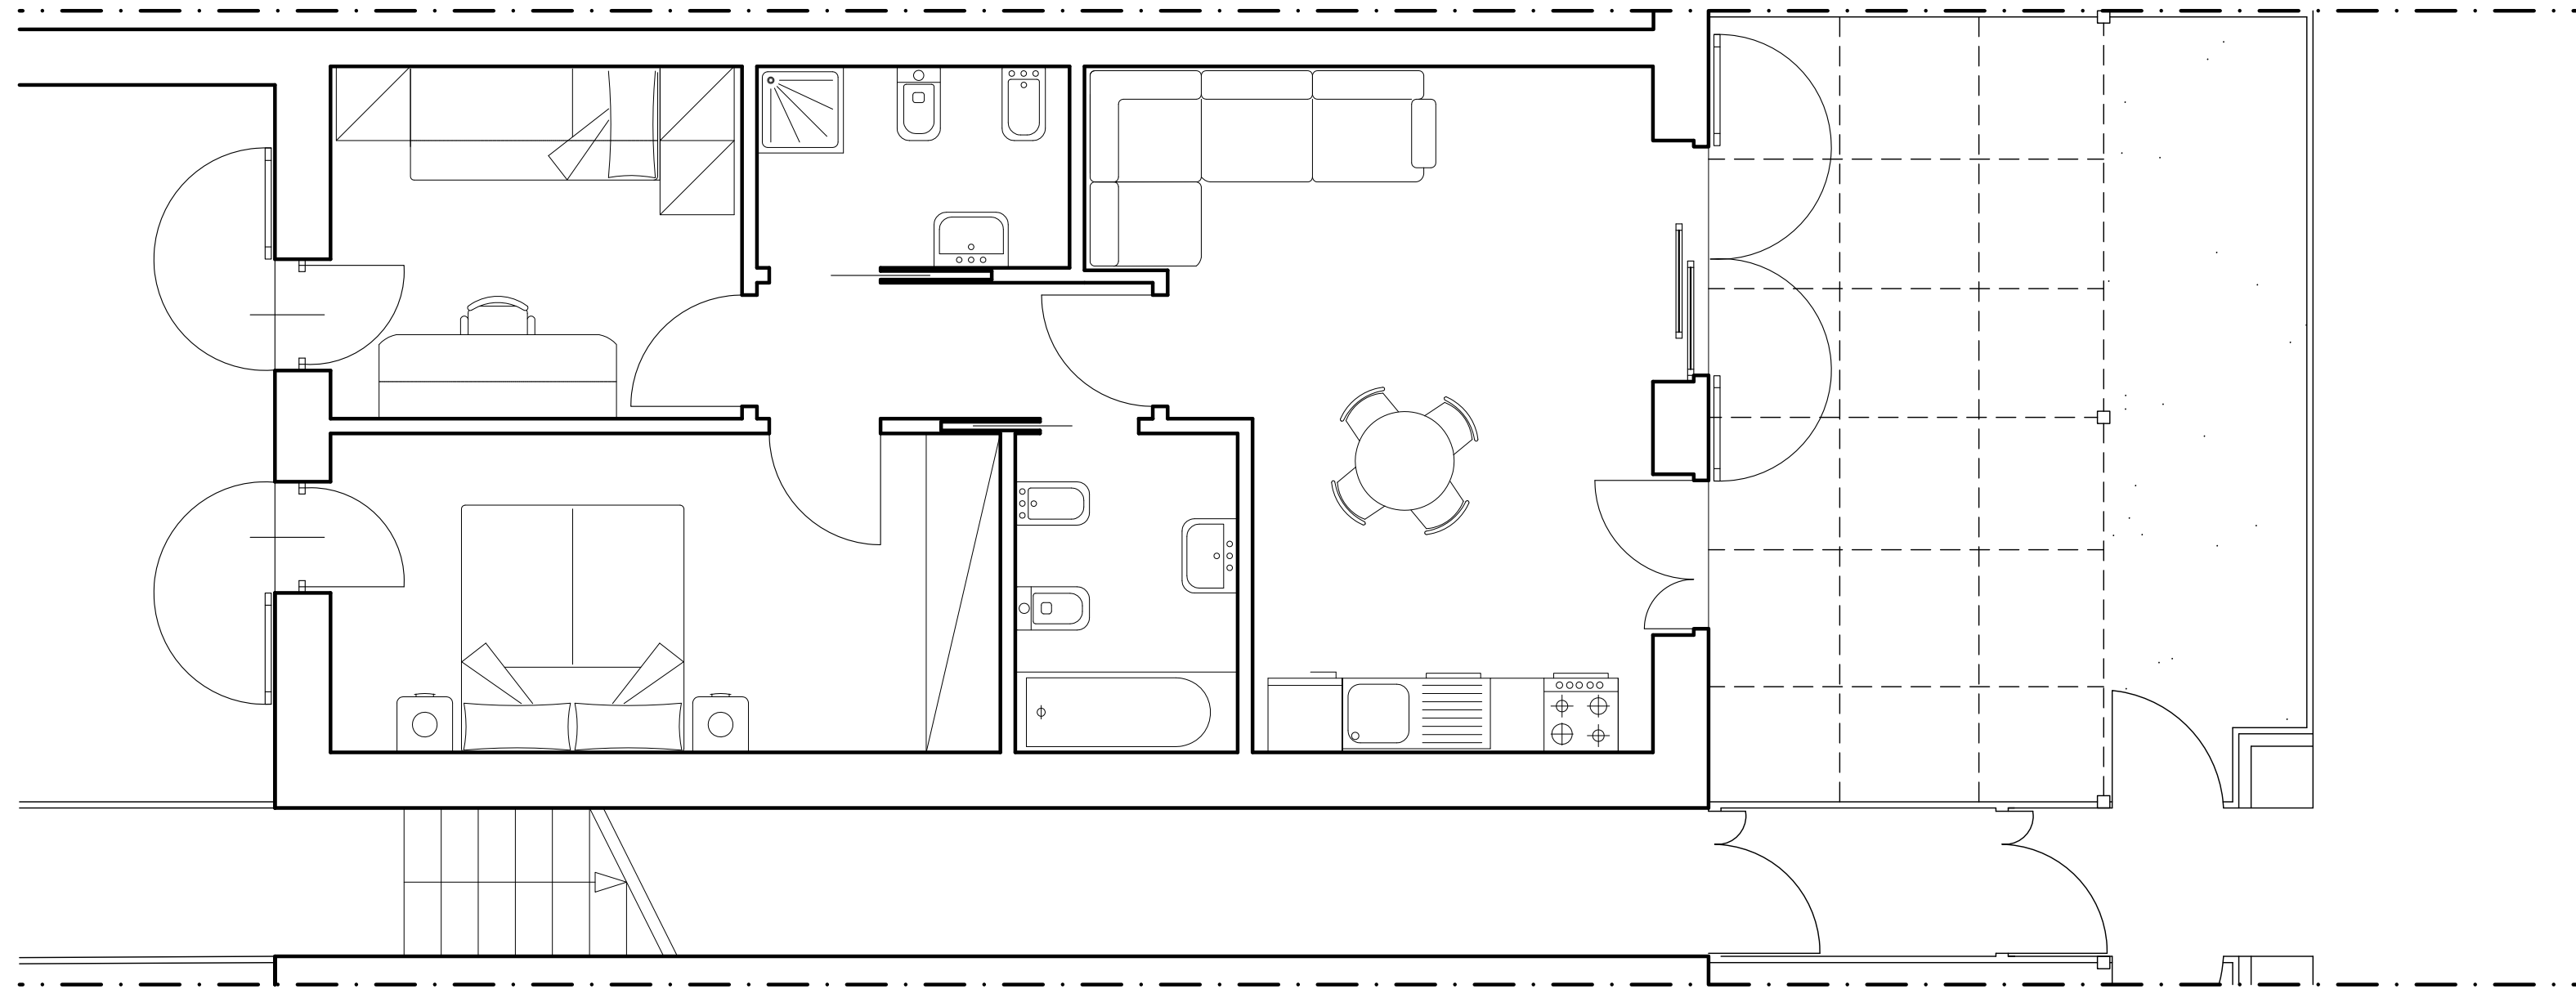
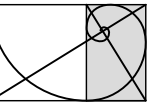


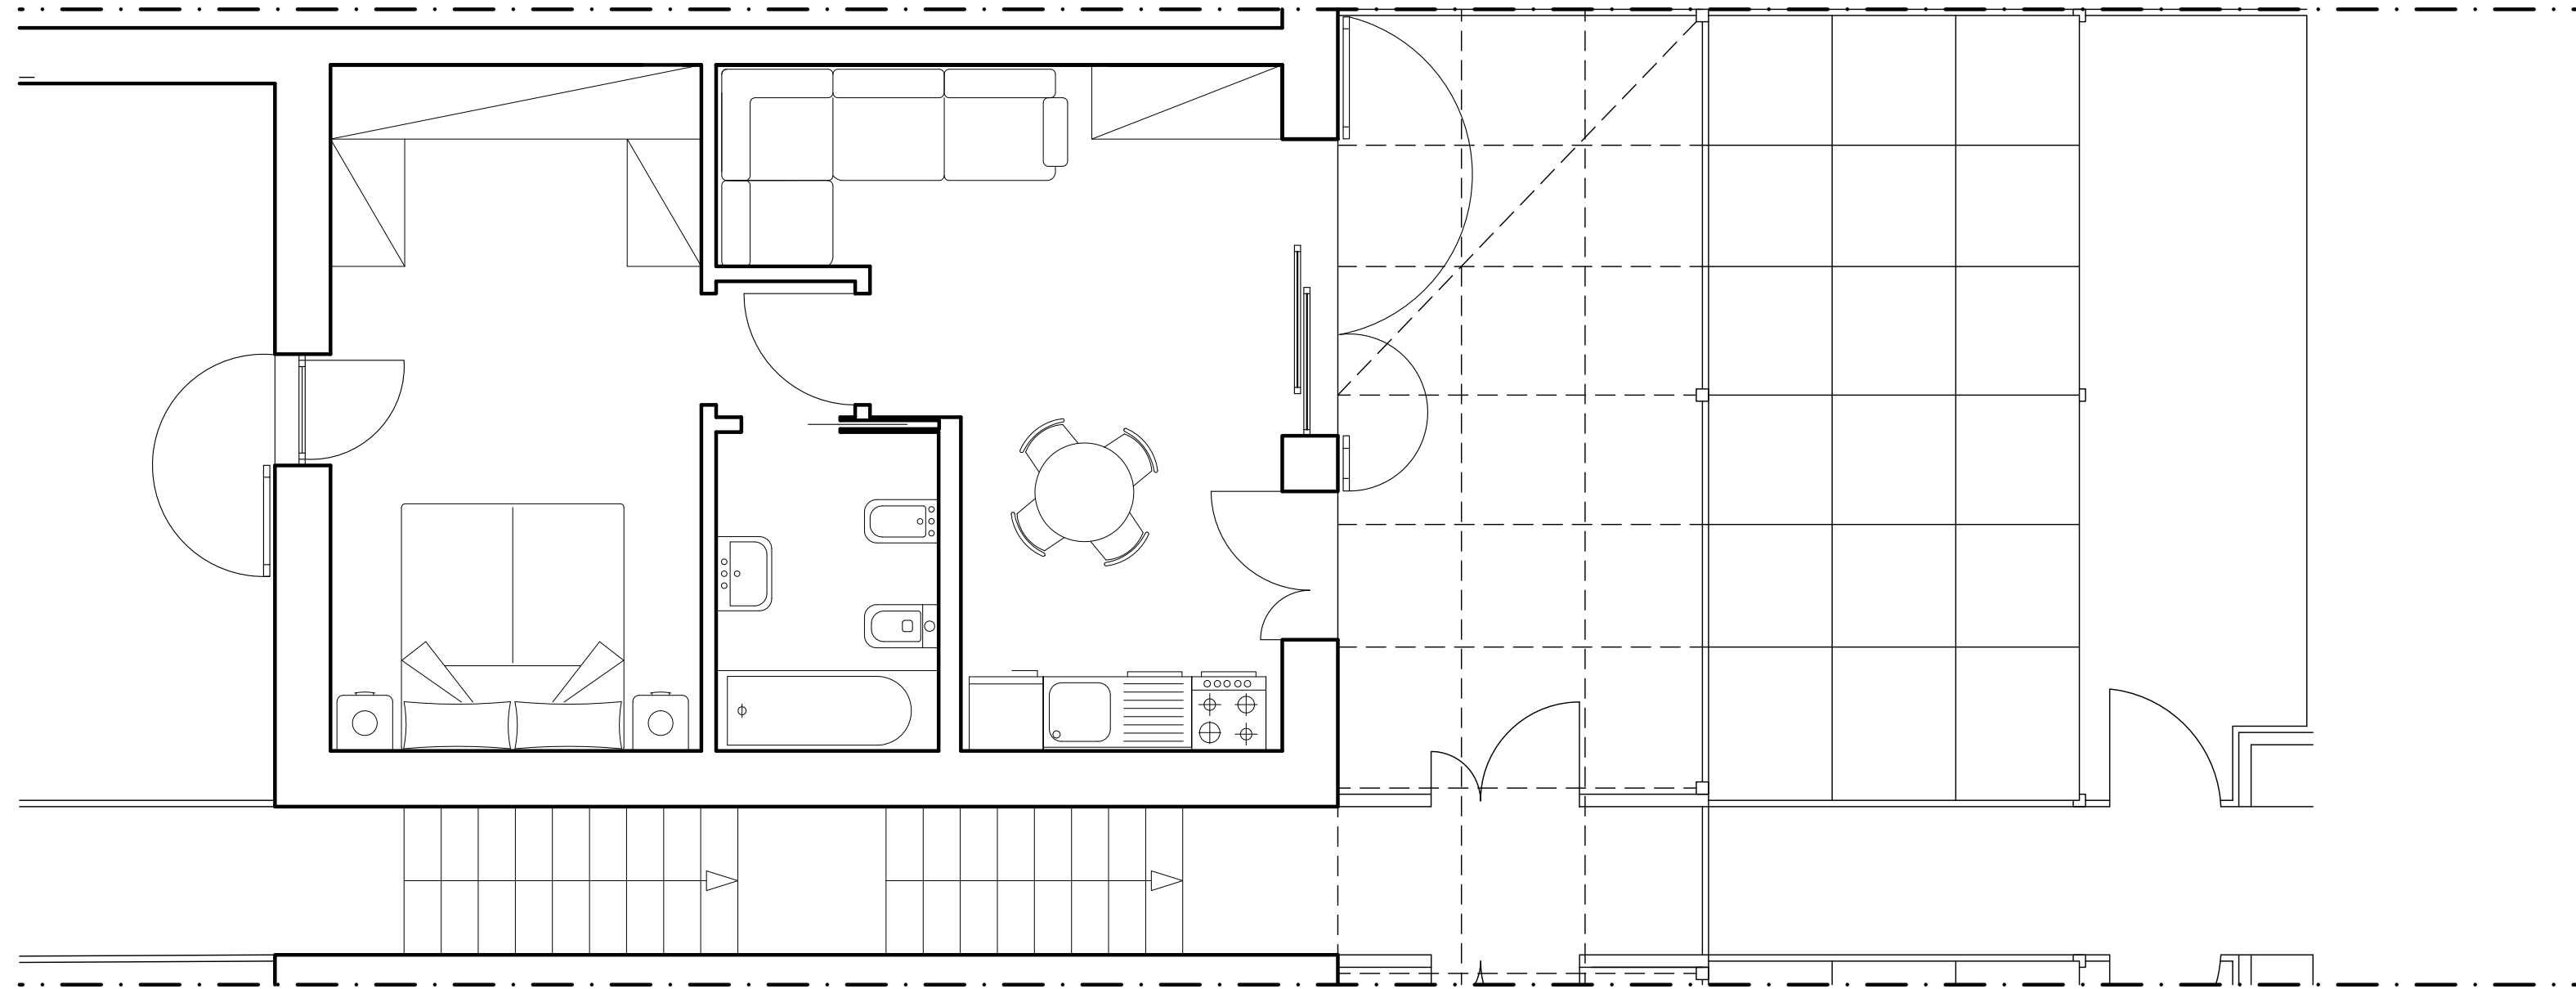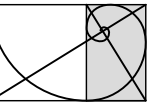

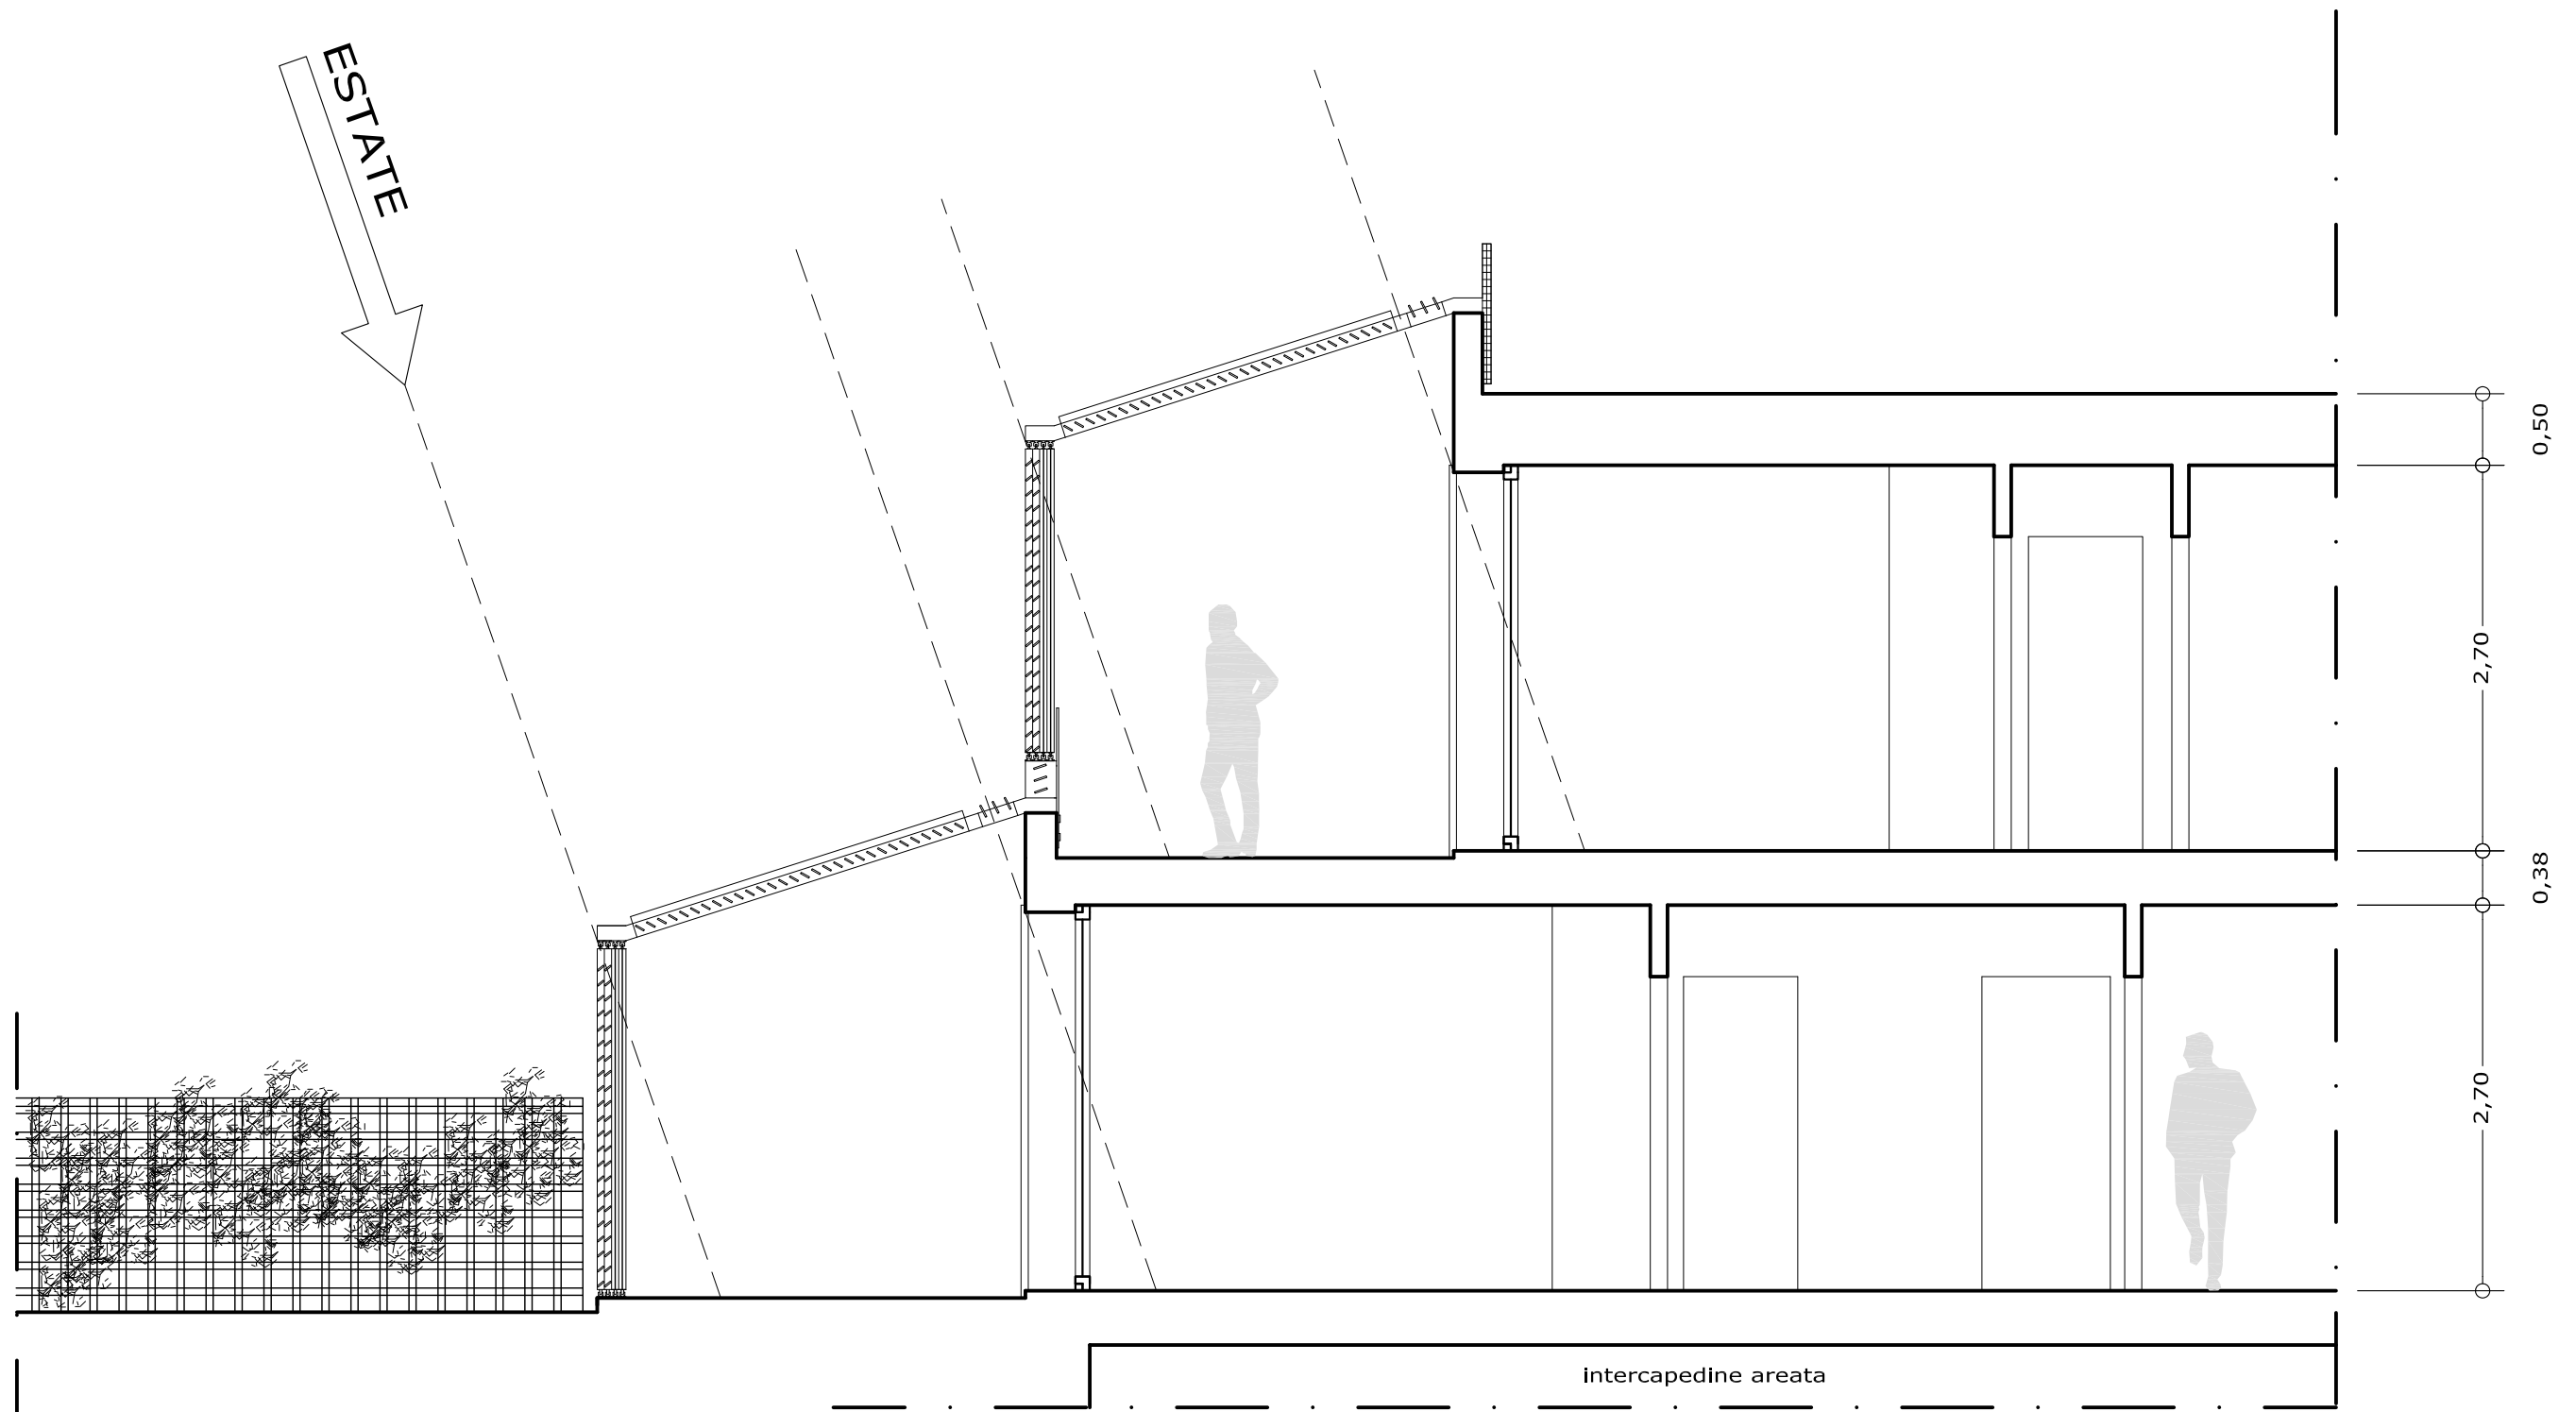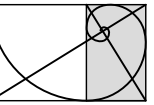

SEZIONE A-A / SOLEGGIAMENTO ESTIVO 1/50



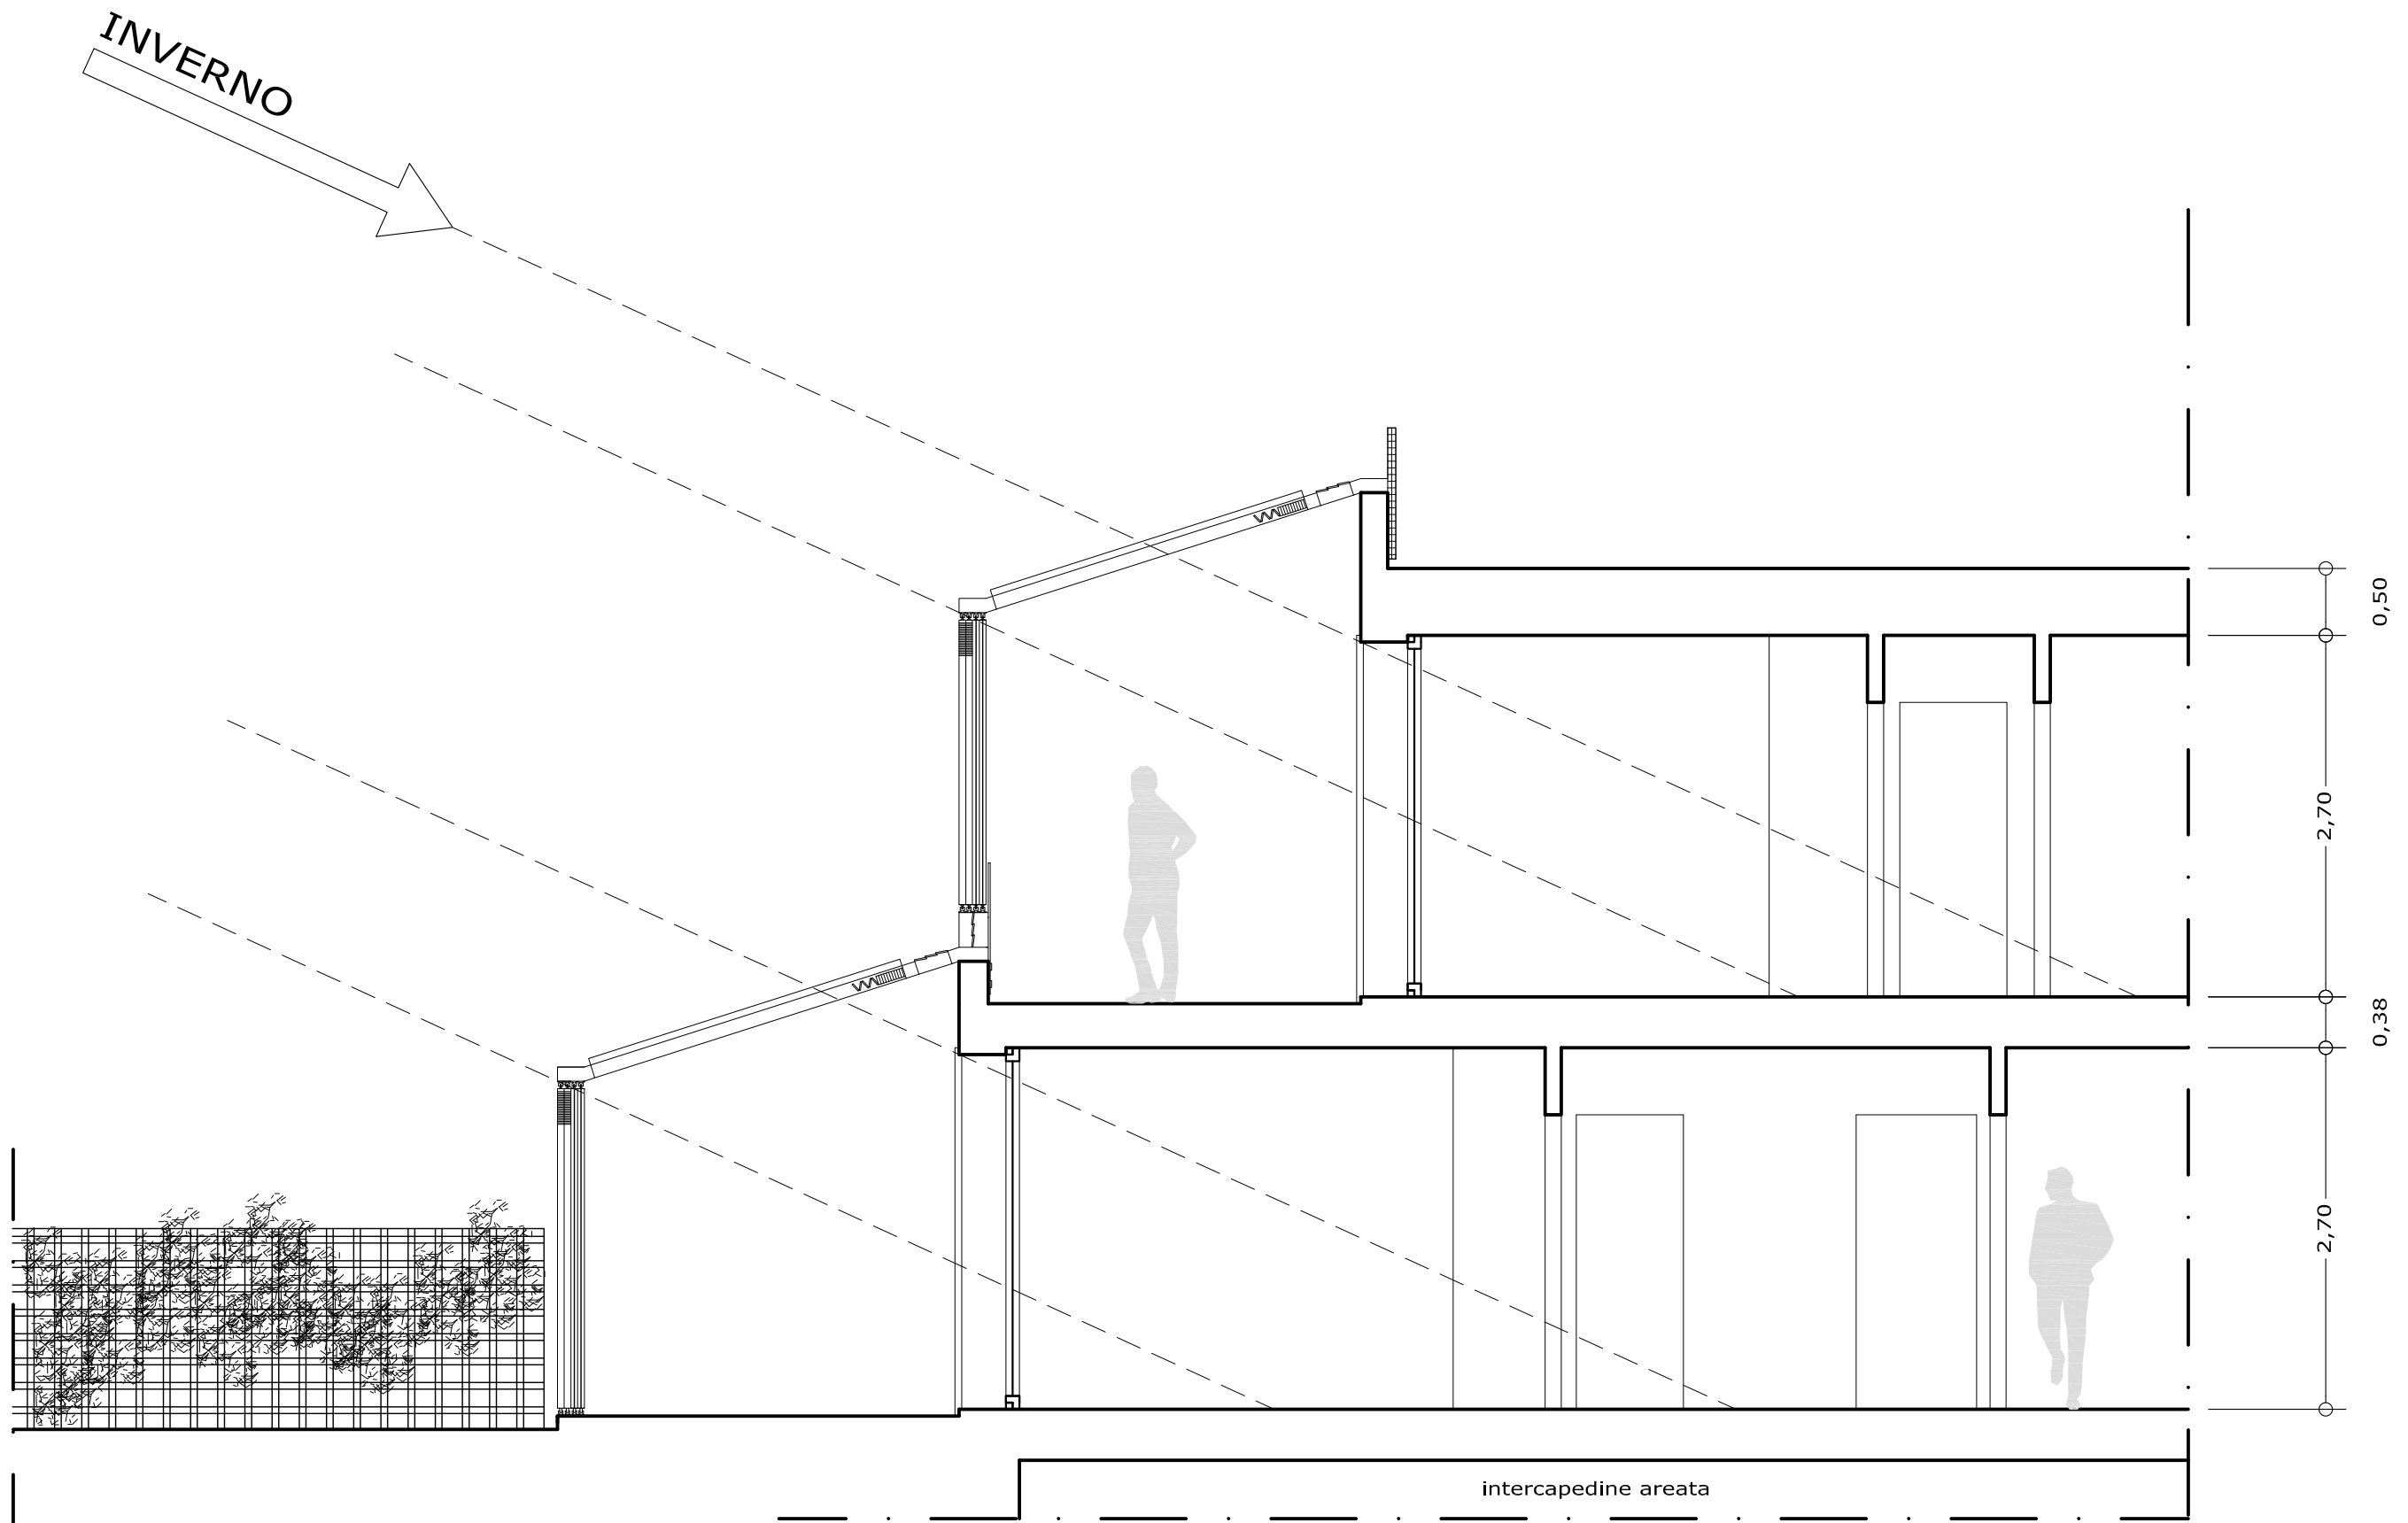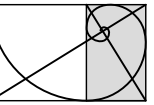

SEZIONE A-A / SOLEGGIAMENTO INVERNALE 1/50